


GRANT HAYS
ASSOCIATES

ARCHITECTURE & INTERIOR DESIGN
P.O. BOX 6179 FALMOUTH MAINE 04105
207.871.5900 www.granthays.com

SCALE

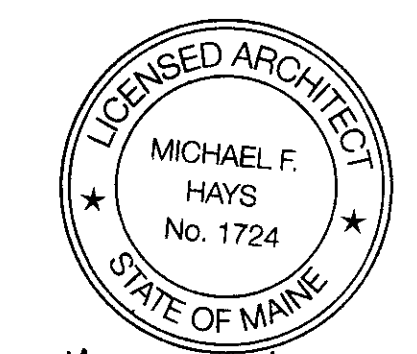

Michael F. Hays

REVISIONS

▲ 12.25.2015
▲ 06.09.2017

PROJECT NAME

3 UNIT APARTMENT BUILDING
162 EASTERN PROMENADE
162 EASTERN PROMENADE L.L.C.
162 EASTERN PROMENADE
PORTLAND, MAINE 04101

SHEET

EASTERN PROMENADE
& NORTH SIDE
ELEVATIONS

DATE
19 OCT 2015

SCALE
1/4"=1'-0"


DRAWN
JAM/MFH

JOB NO.
150815


SHEET

A3

COPYRIGHT
REPRODUCTION OR REV. OF THIS
DOCUMENT WITHOUT WRITTEN
PERMISSION FROM GRANT HAYS
ASSOCIATES IS PROHIBITED.

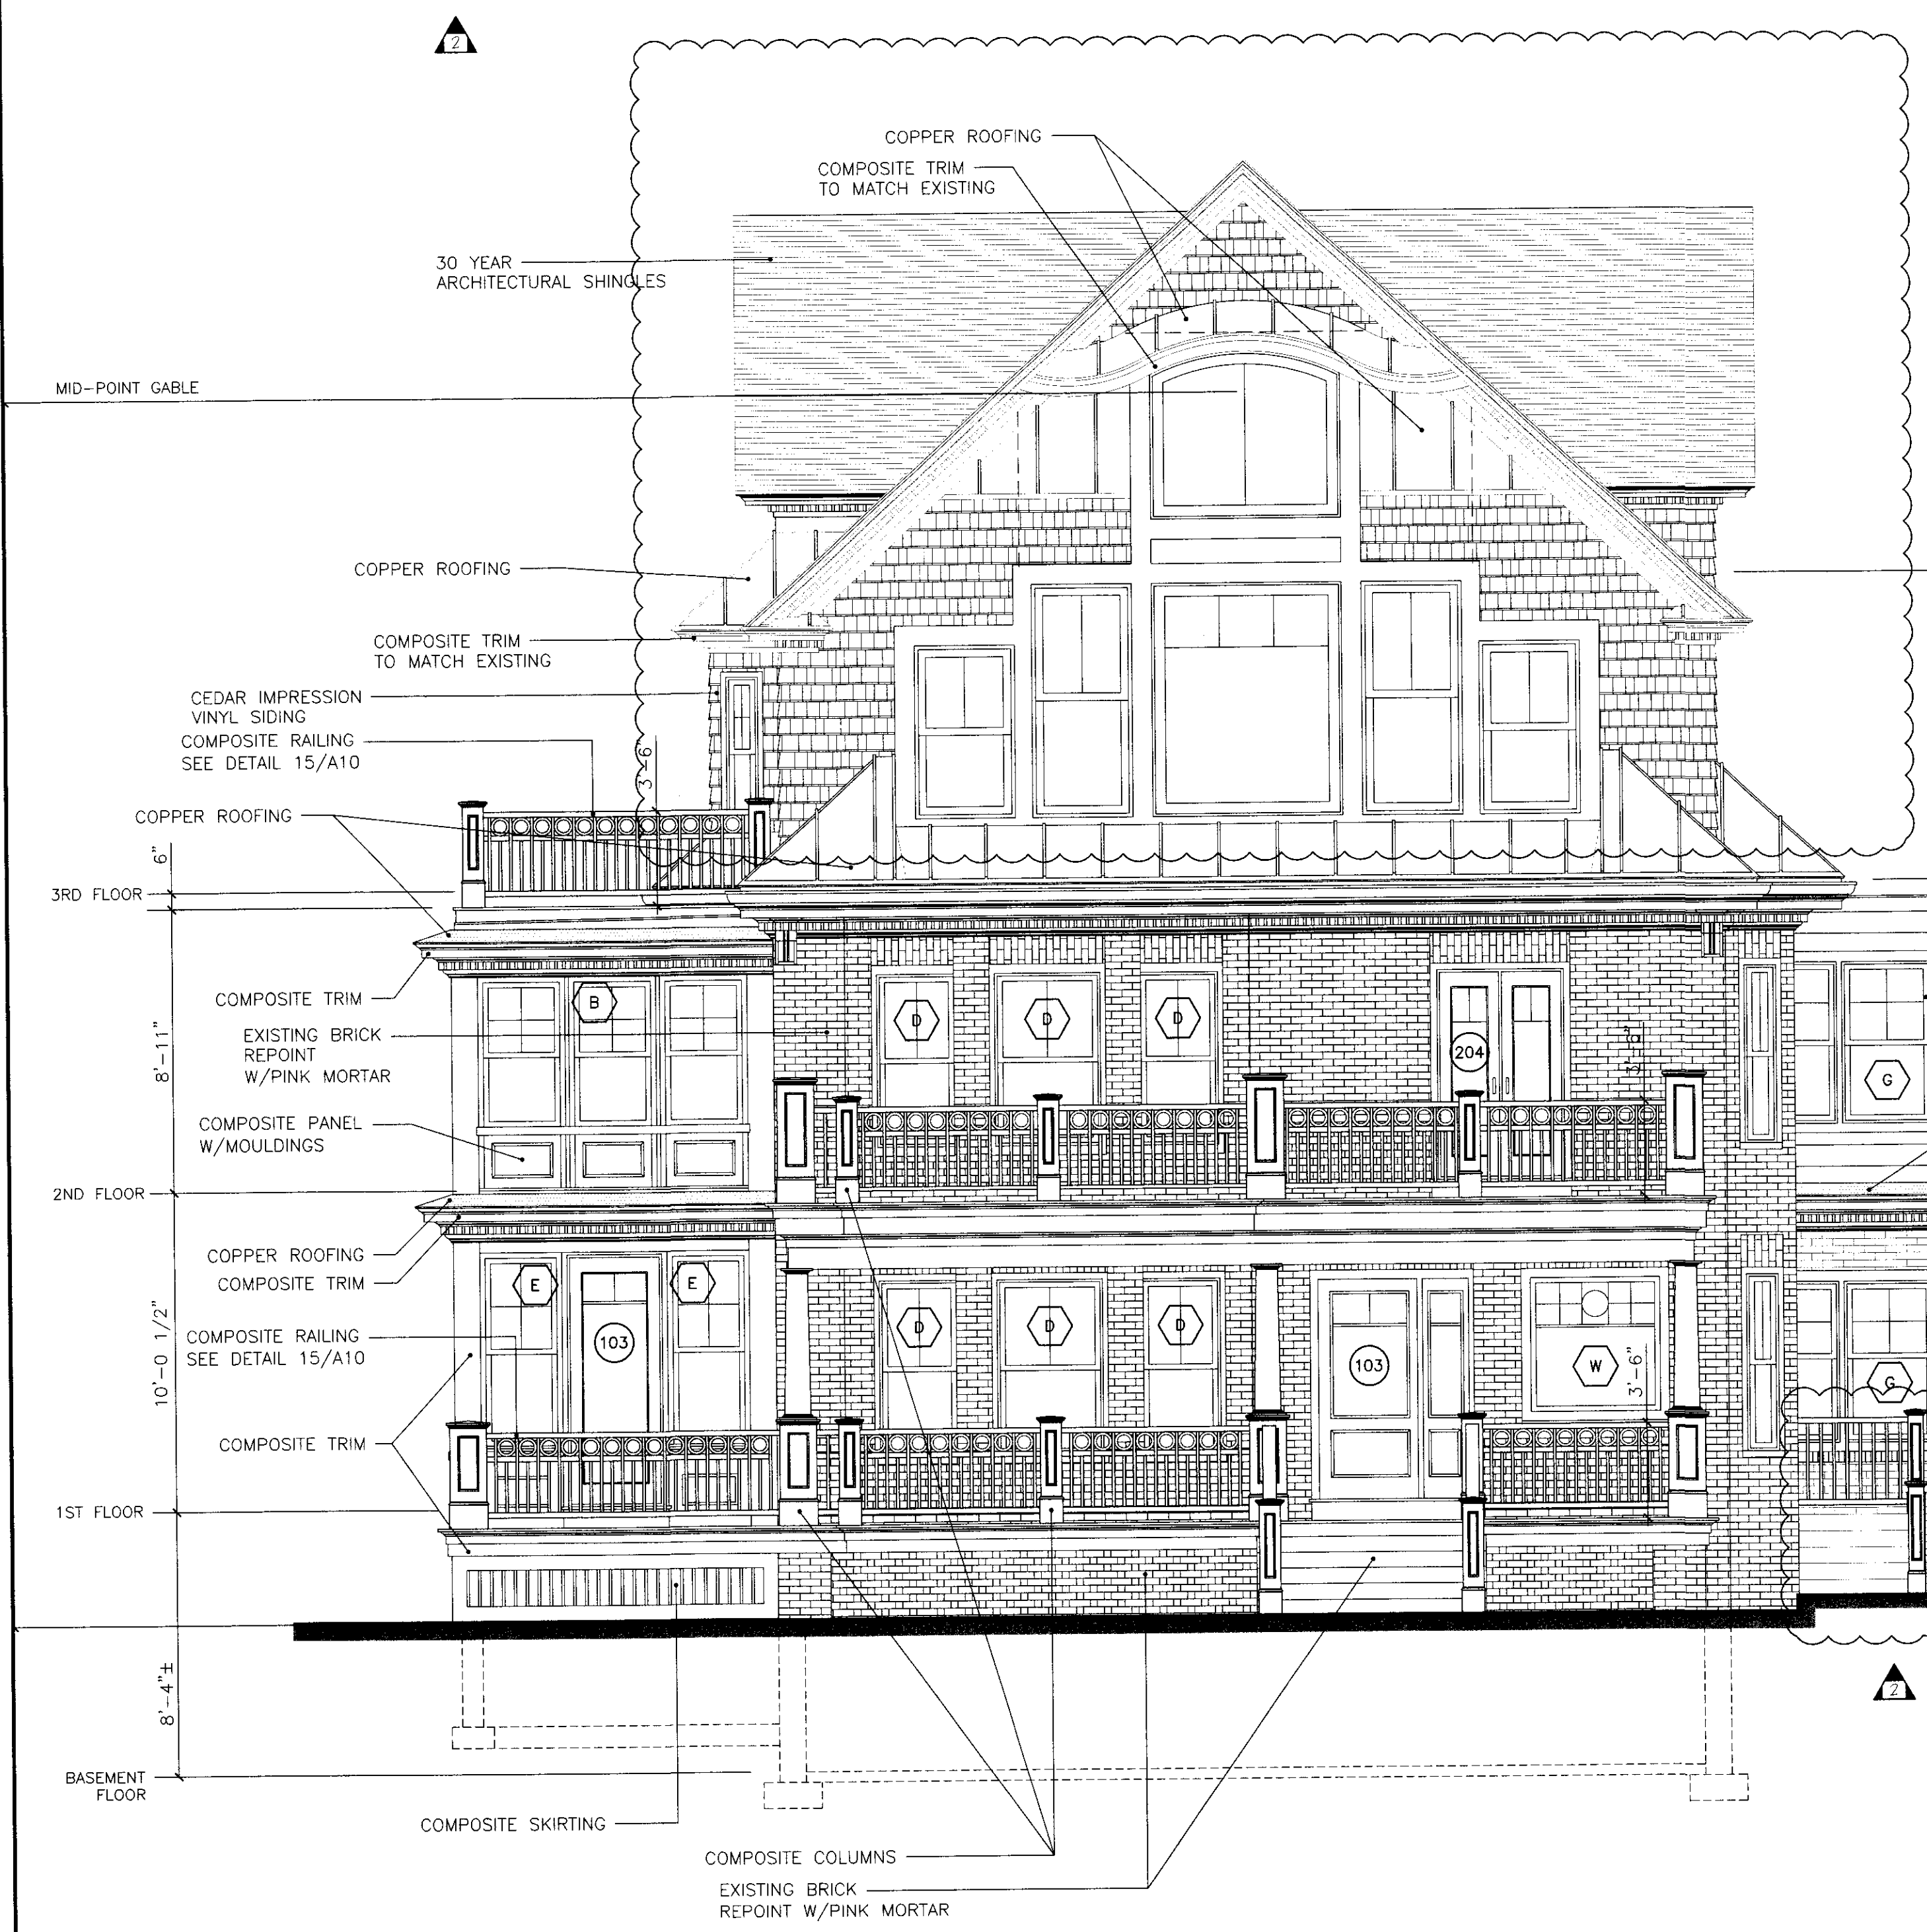

EASTERN PROMENADE ELEVATION

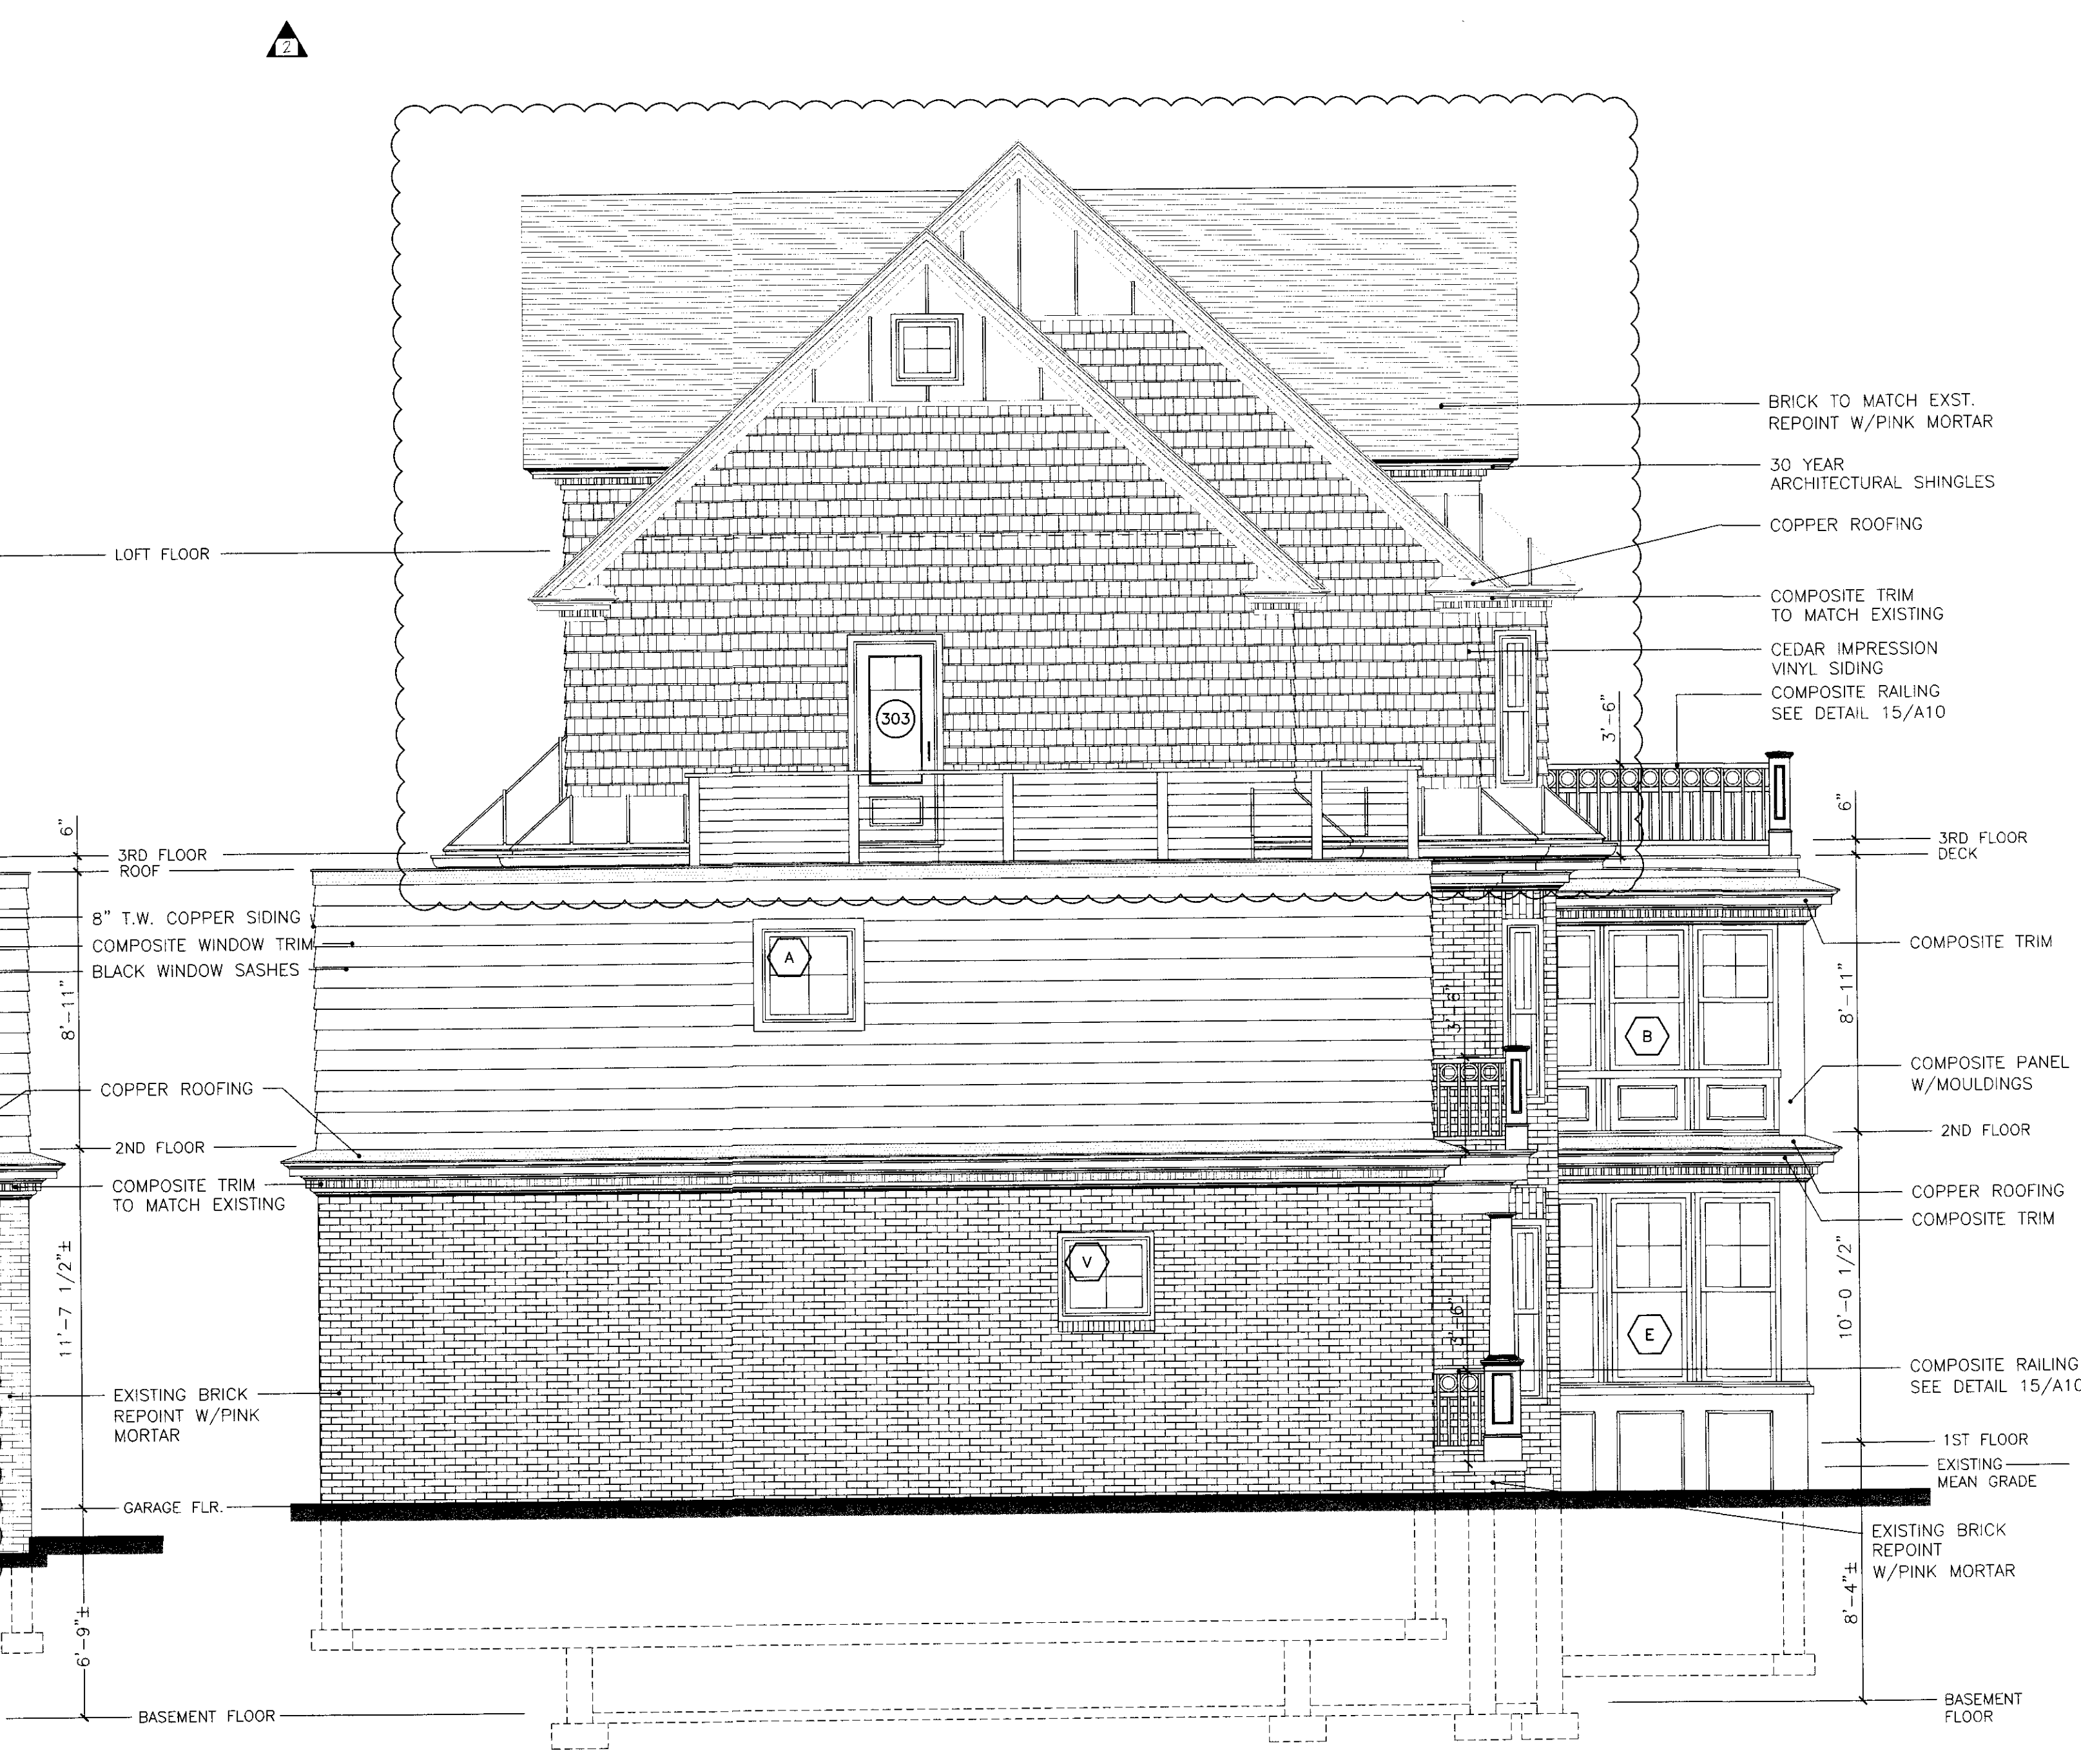

NORTH SIDE ELEVATION