


GRANT HAYS
ASSOCIATES
ARCHITECTURE & INTERIOR DESIGN
P.O. BOX 6179 FALMOUTH MAINE 04105
207.871.5900 www.granthays.com

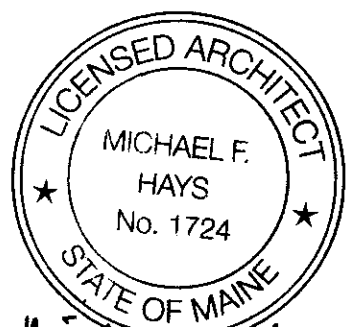

Michael F. Hays

REV/NO/ DATE
12.25.2015
06.09.2017

PROJECT NAME

3 UNIT APARTMENT BUILDING
162 EASTERN PROMENADE
162 EASTERN PROMENADE L.L.C.
162 EASTERN PROMENADE
PORTLAND, MAINE 04101

1/2 SHEET


BUILDING SECTION

DATE
19 OCT 2015
SCALE
1/4"=1'-0"
DRAWN
JAM/MFH
JOB NO.
150815

1/2 SHEET

A8

COPYRIGHT
REPRODUCTION OR REVUE OF THIS
DOCUMENT WITHOUT WRITTEN
PERMISSION FROM GRANT HAYS
ASSOCIATES IS PROHIBITED.

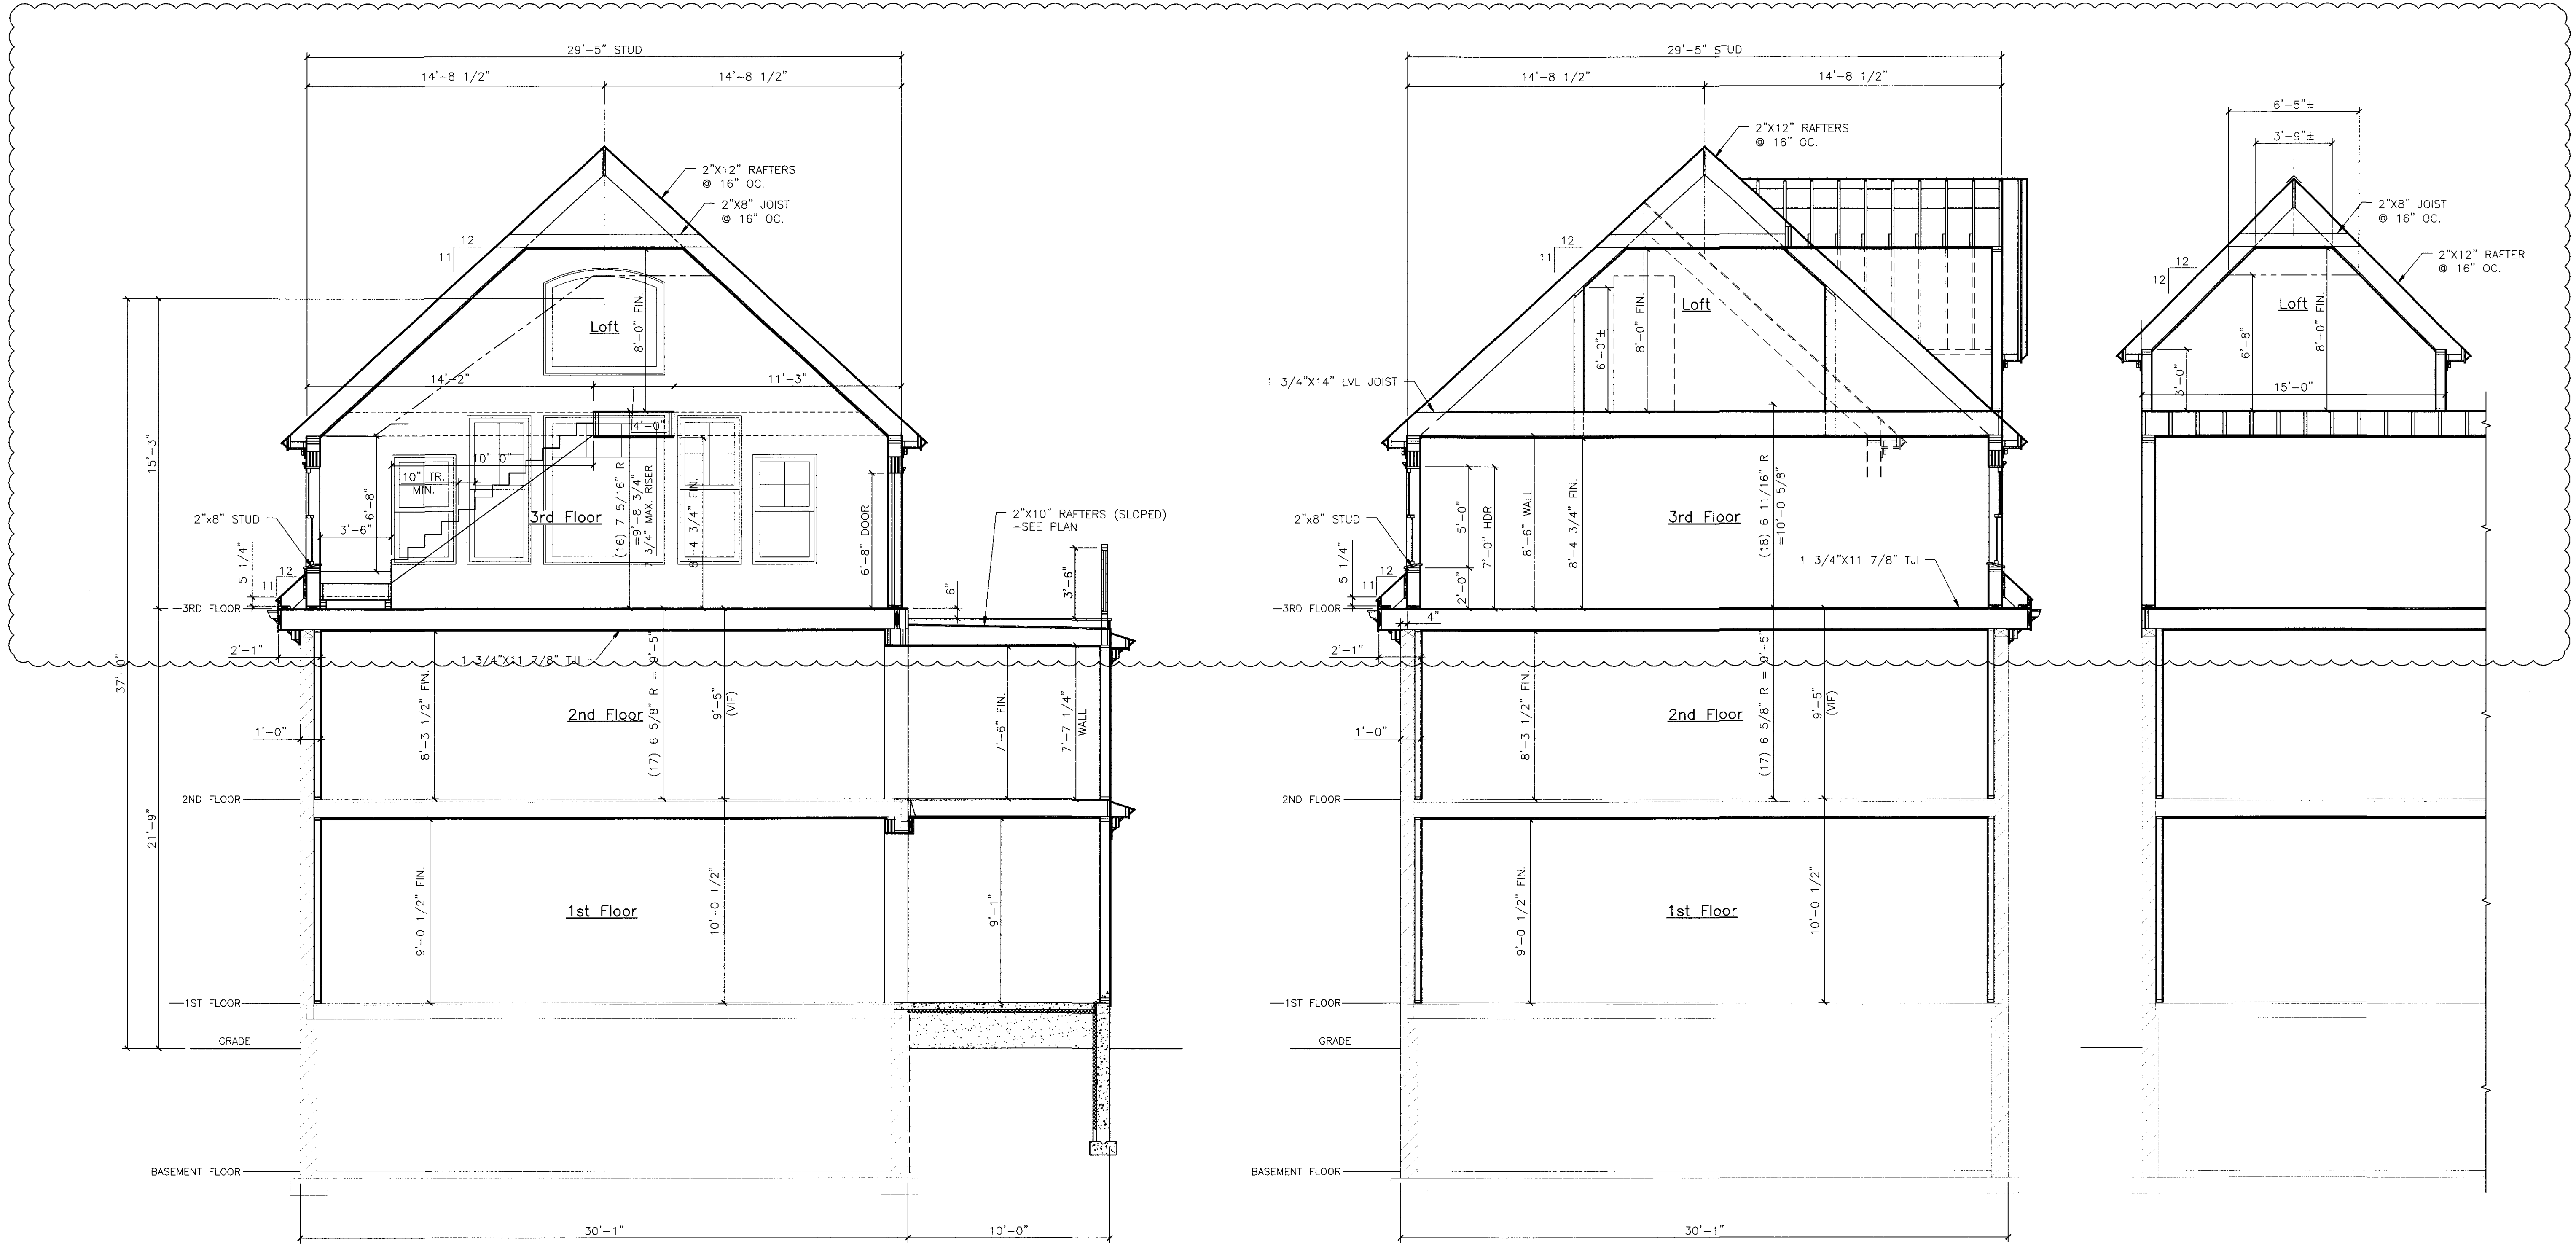

A SECTION
SCALE: 1/4"=1'-0"

B SECTION
SCALE: 1/4"=1'-0"

C SECTION
SCALE: 1/4"=1'-0"

