


GRANT HAYS
ASSOCIATES
ARCHITECTURE & INTERIOR DESIGN
P.O. BOX 6179 FALMOUTH MAINE 04105
207.871.5900 www.granthays.com

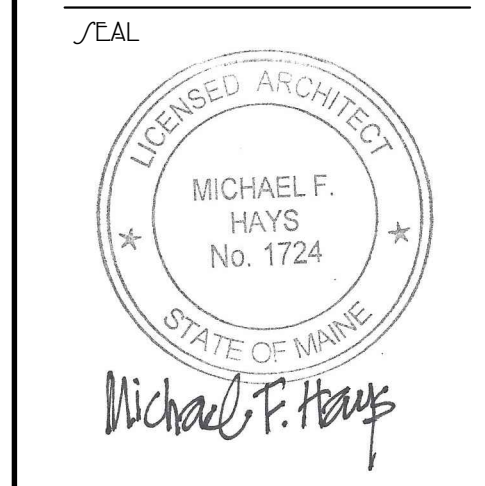

REVISIONS
▲ 12.29.2019
▲ 09.09.2017

PROJECT NAME


3 UNIT APARTMENT BUILDING
162 EASTERN PROMENADE
162 EASTERN PROMENADE
PORTLAND, MAINE 04101

1/8" = 1'-0"


EASTERN PROMENADE & NORTH SIDE ELEVATION

DATE 19 OCT 2015
SCALE 1/4" = 1'-0"
DRAWN JAM/MFH
JOB NO. 150815

1/8" = 1'-0"
A3
COPYRIGHT REPRODUCTION OR REV. OF THIS DOCUMENT WITHOUT WRITTEN PERMISSION FROM GRANT HAYS ASSOCIATES IS PROHIBITED.

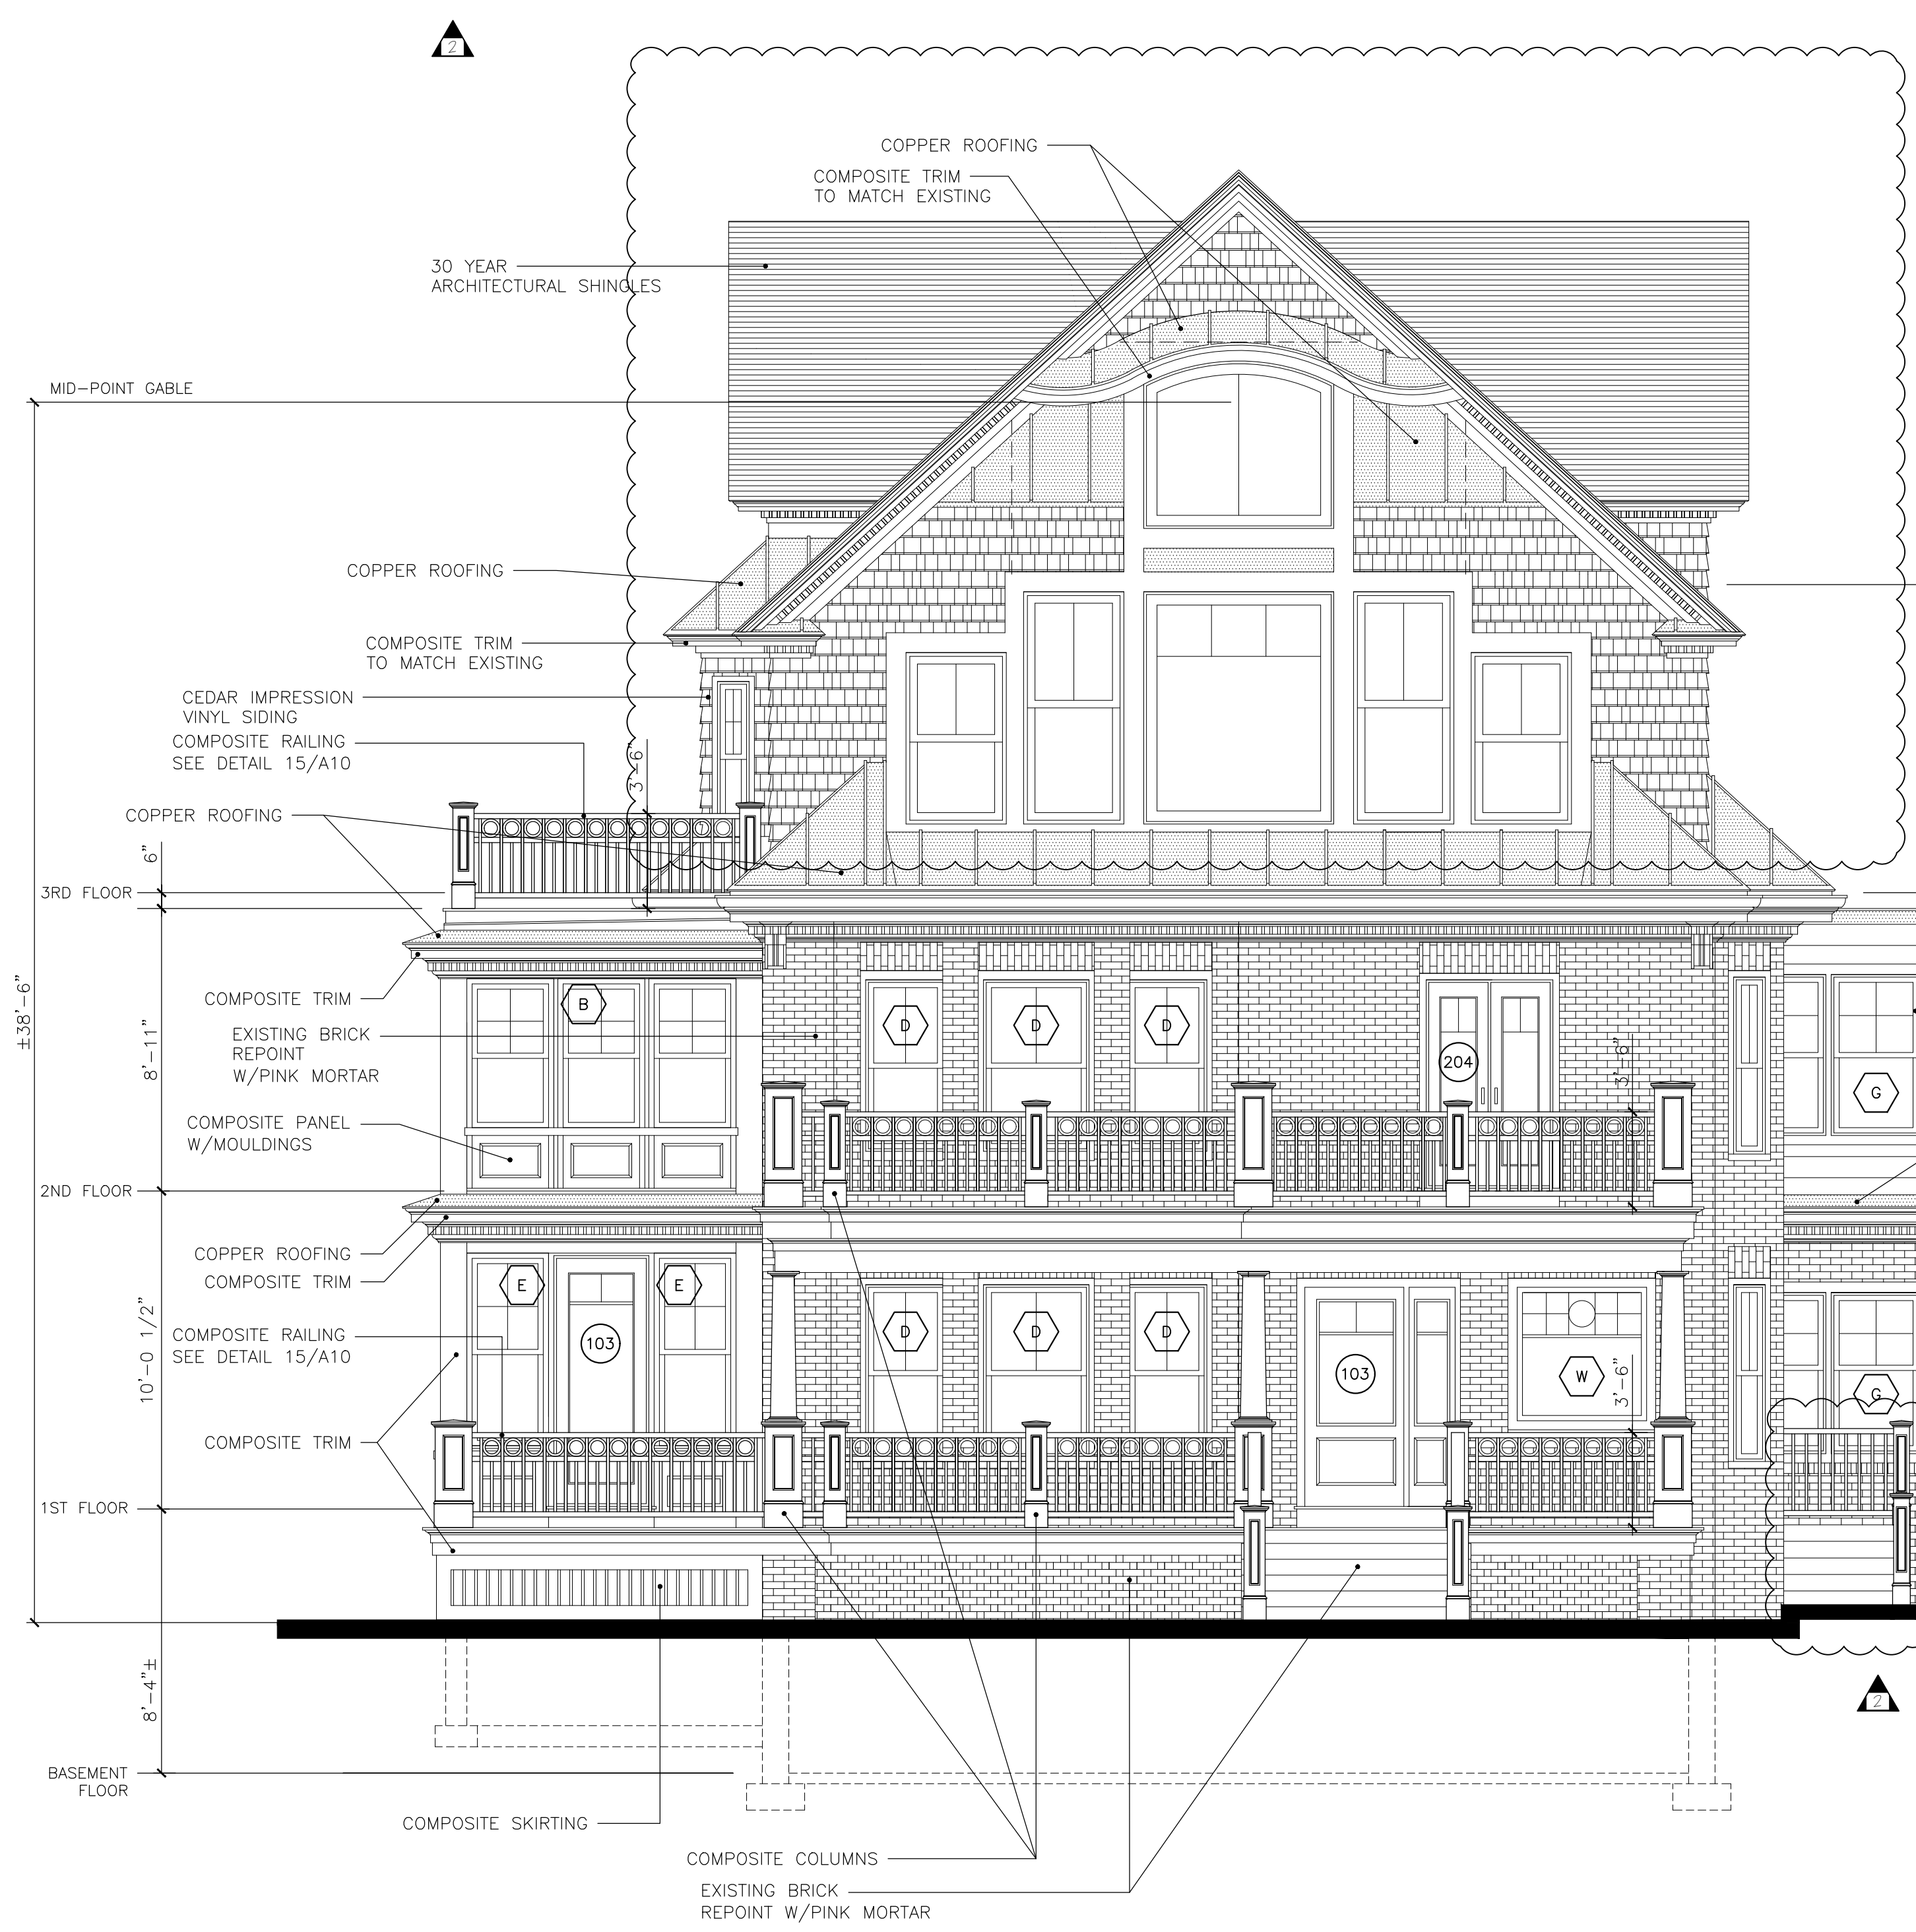

EASTERN PROMENADE ELEVATION

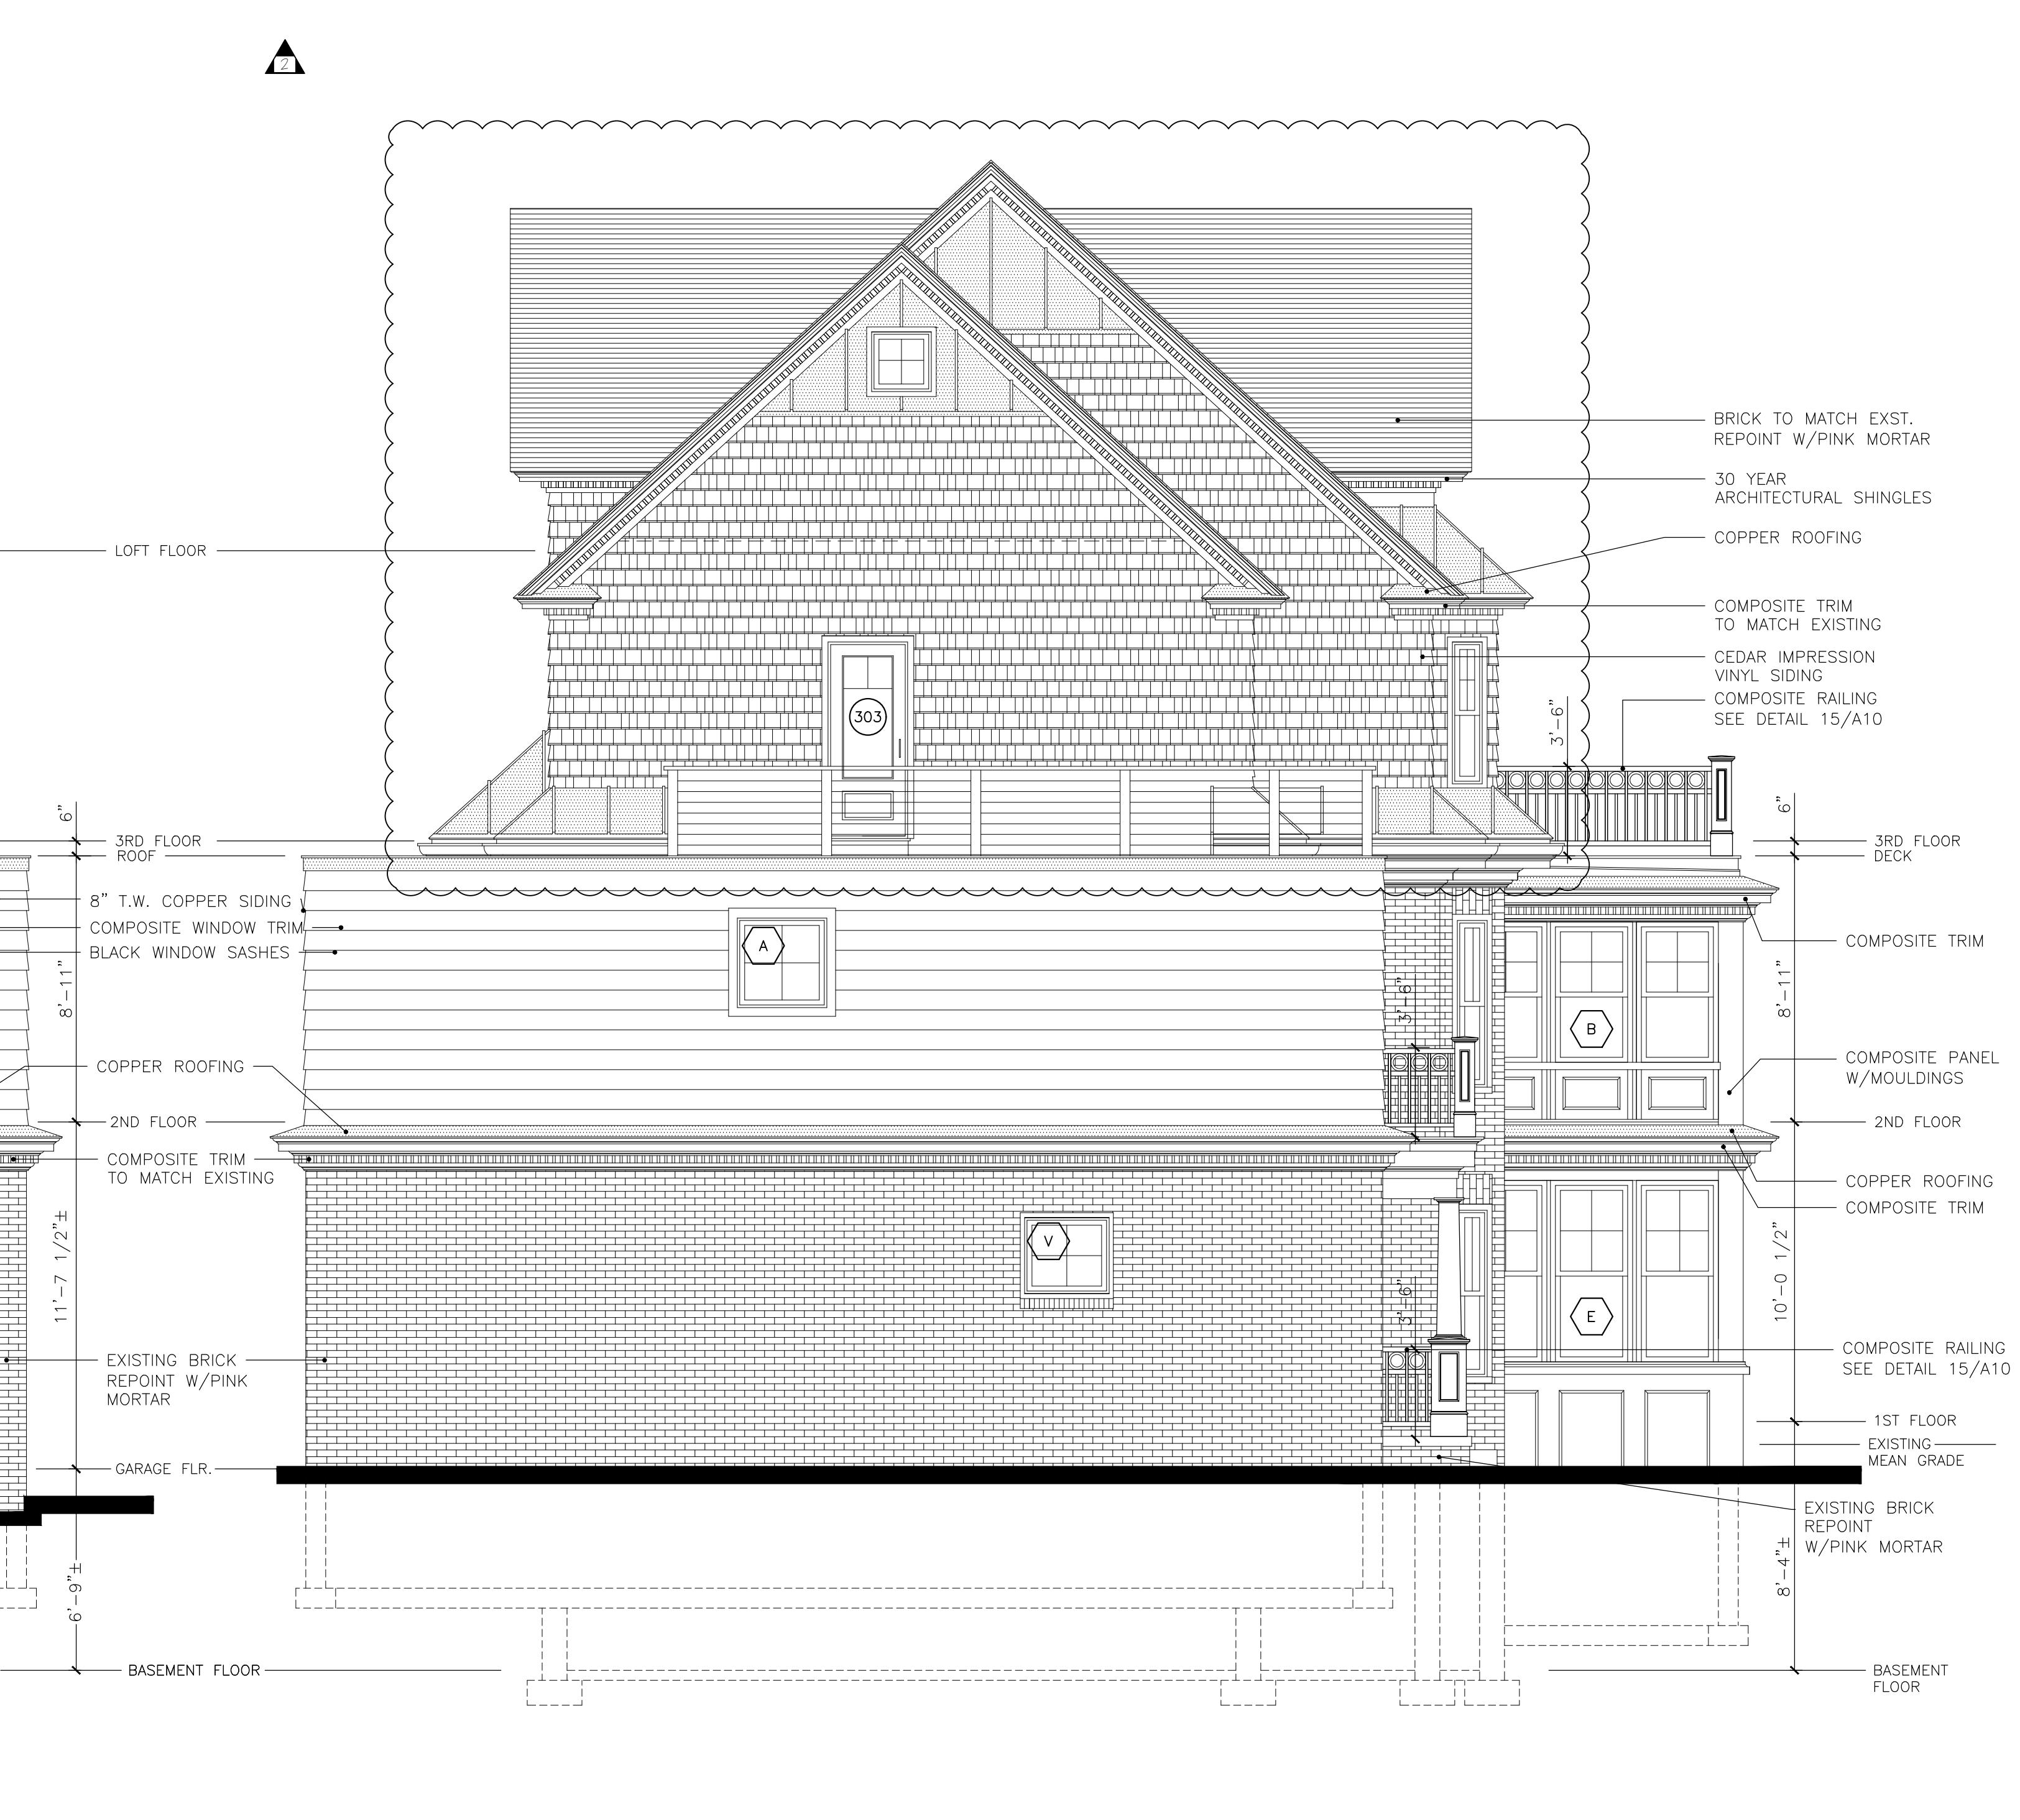

NORTH SIDE ELEVATION