

GRANT HAYS
ASSOCIATES

ARCHITECTURE & INTERIOR DESIGN
P.O. BOX 6179 FALMOUTH MAINE 04105
207.871.5900 www.granthays.com

DATE

SCALE

DRAWN

JOB NO.

PROJECT NAME

3 UNIT APARTMENT BUILDING
162 EASTERN PROMENADE

162 EASTERN PROMENADE LLC.
162 EASTERN PROMENADE
PORTLAND, MAINE 04101

SHEET

EASTERN PROMENADE
& NORTH SIDE
ELEVATION

DATE
19 OCT 2015

SCALE
1/4"=1'-0"


DRAWN
JAM/MFH

JOB NO.
150815

SHEET

A3

COPYRIGHT
REPRODUCTION OR USE OF THIS
DOCUMENT WITHOUT WRITTEN
PERMISSION FROM GRANT HAYS
ASSOCIATES IS PROHIBITED.

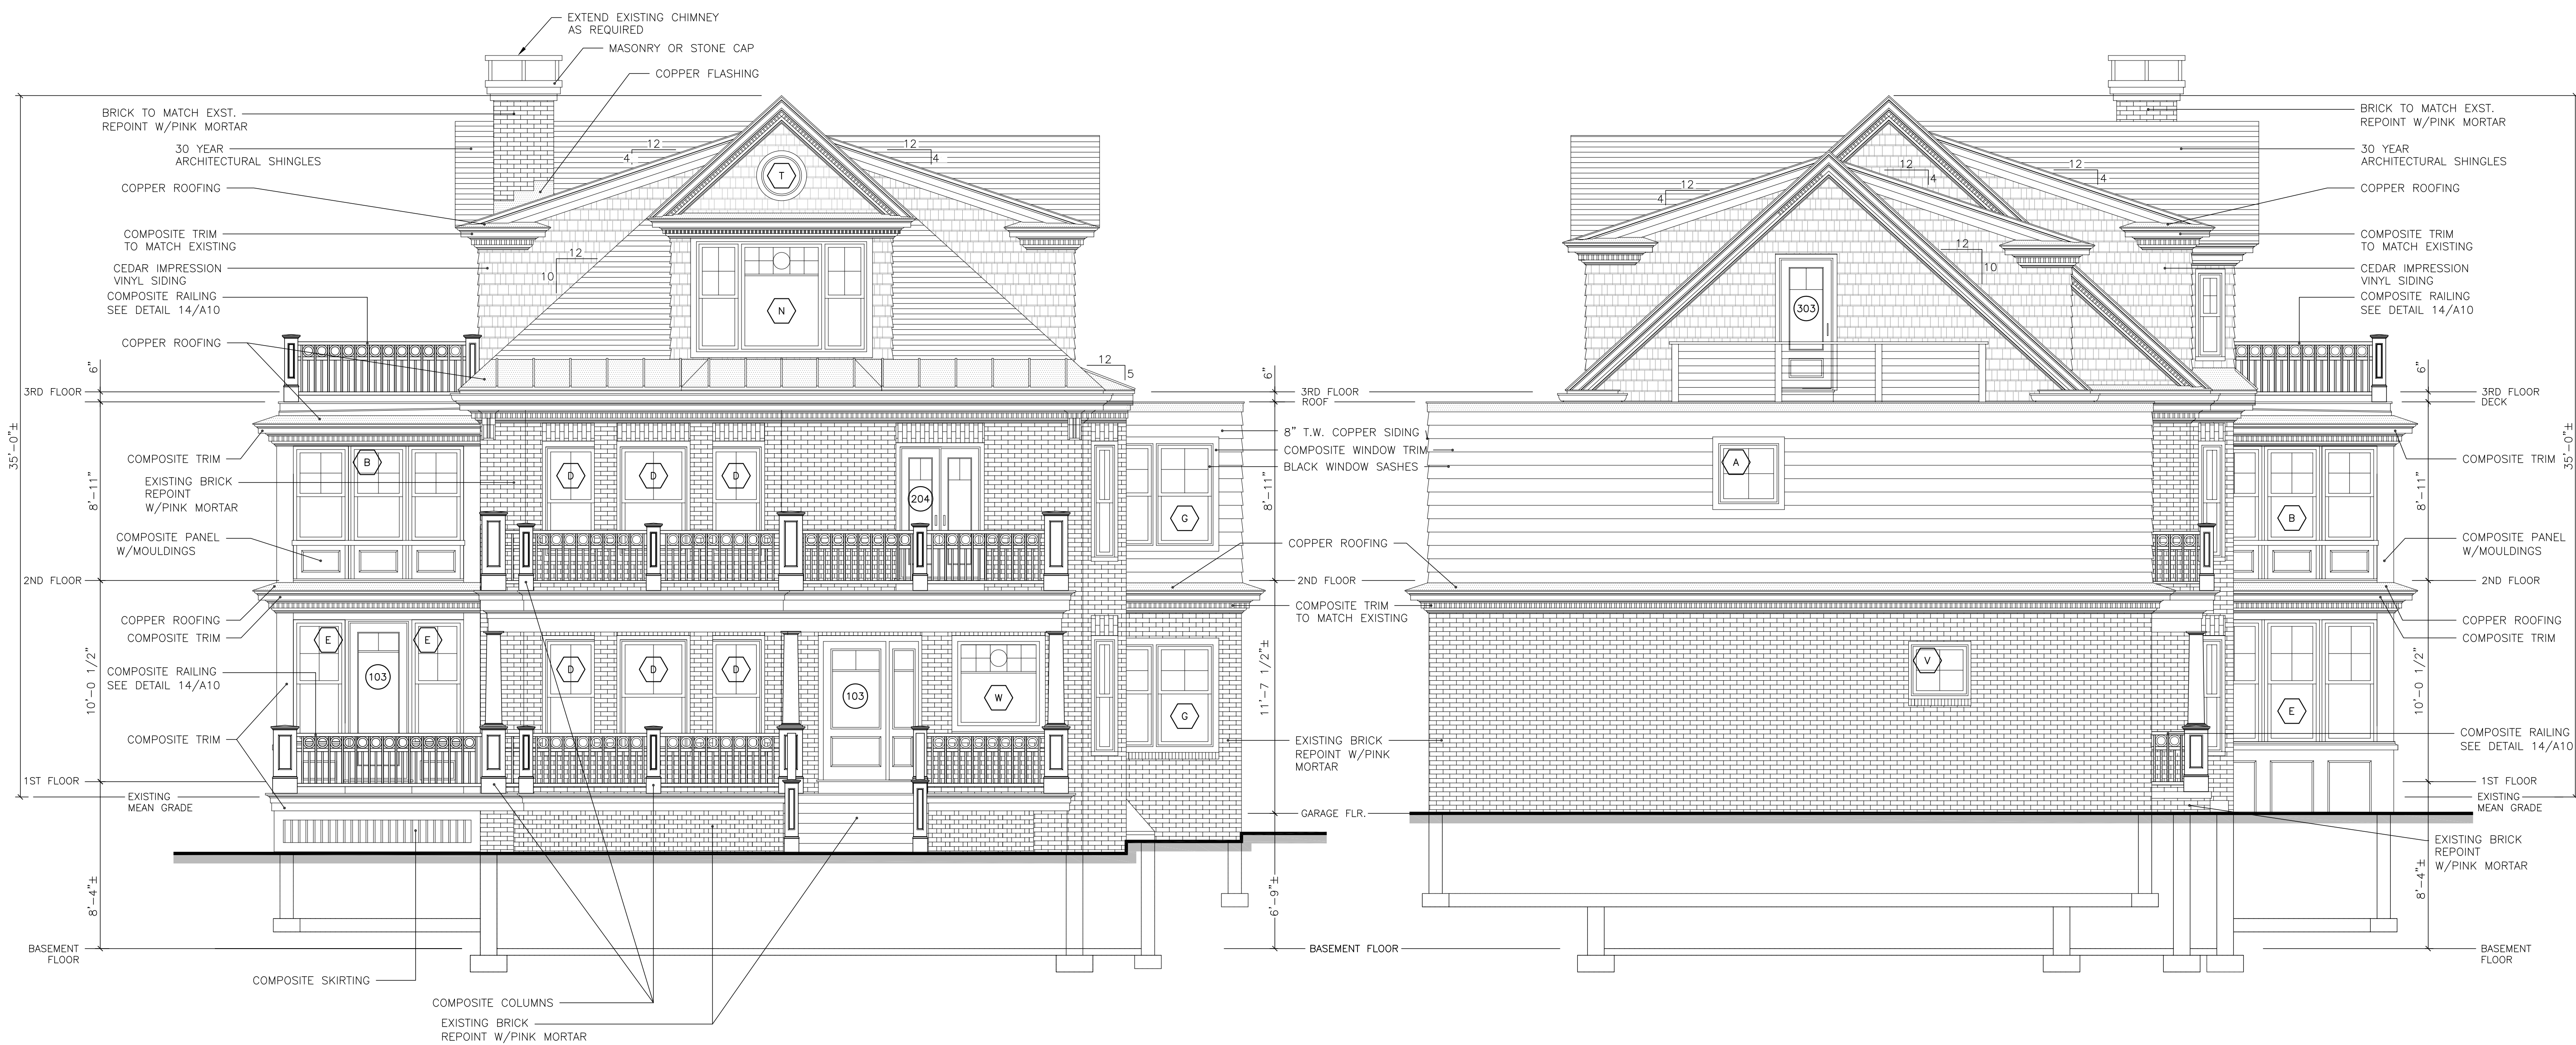

EASTERN PROMENADE ELEVATION

NORTH SIDE ELEVATION