


FRONT VIEW

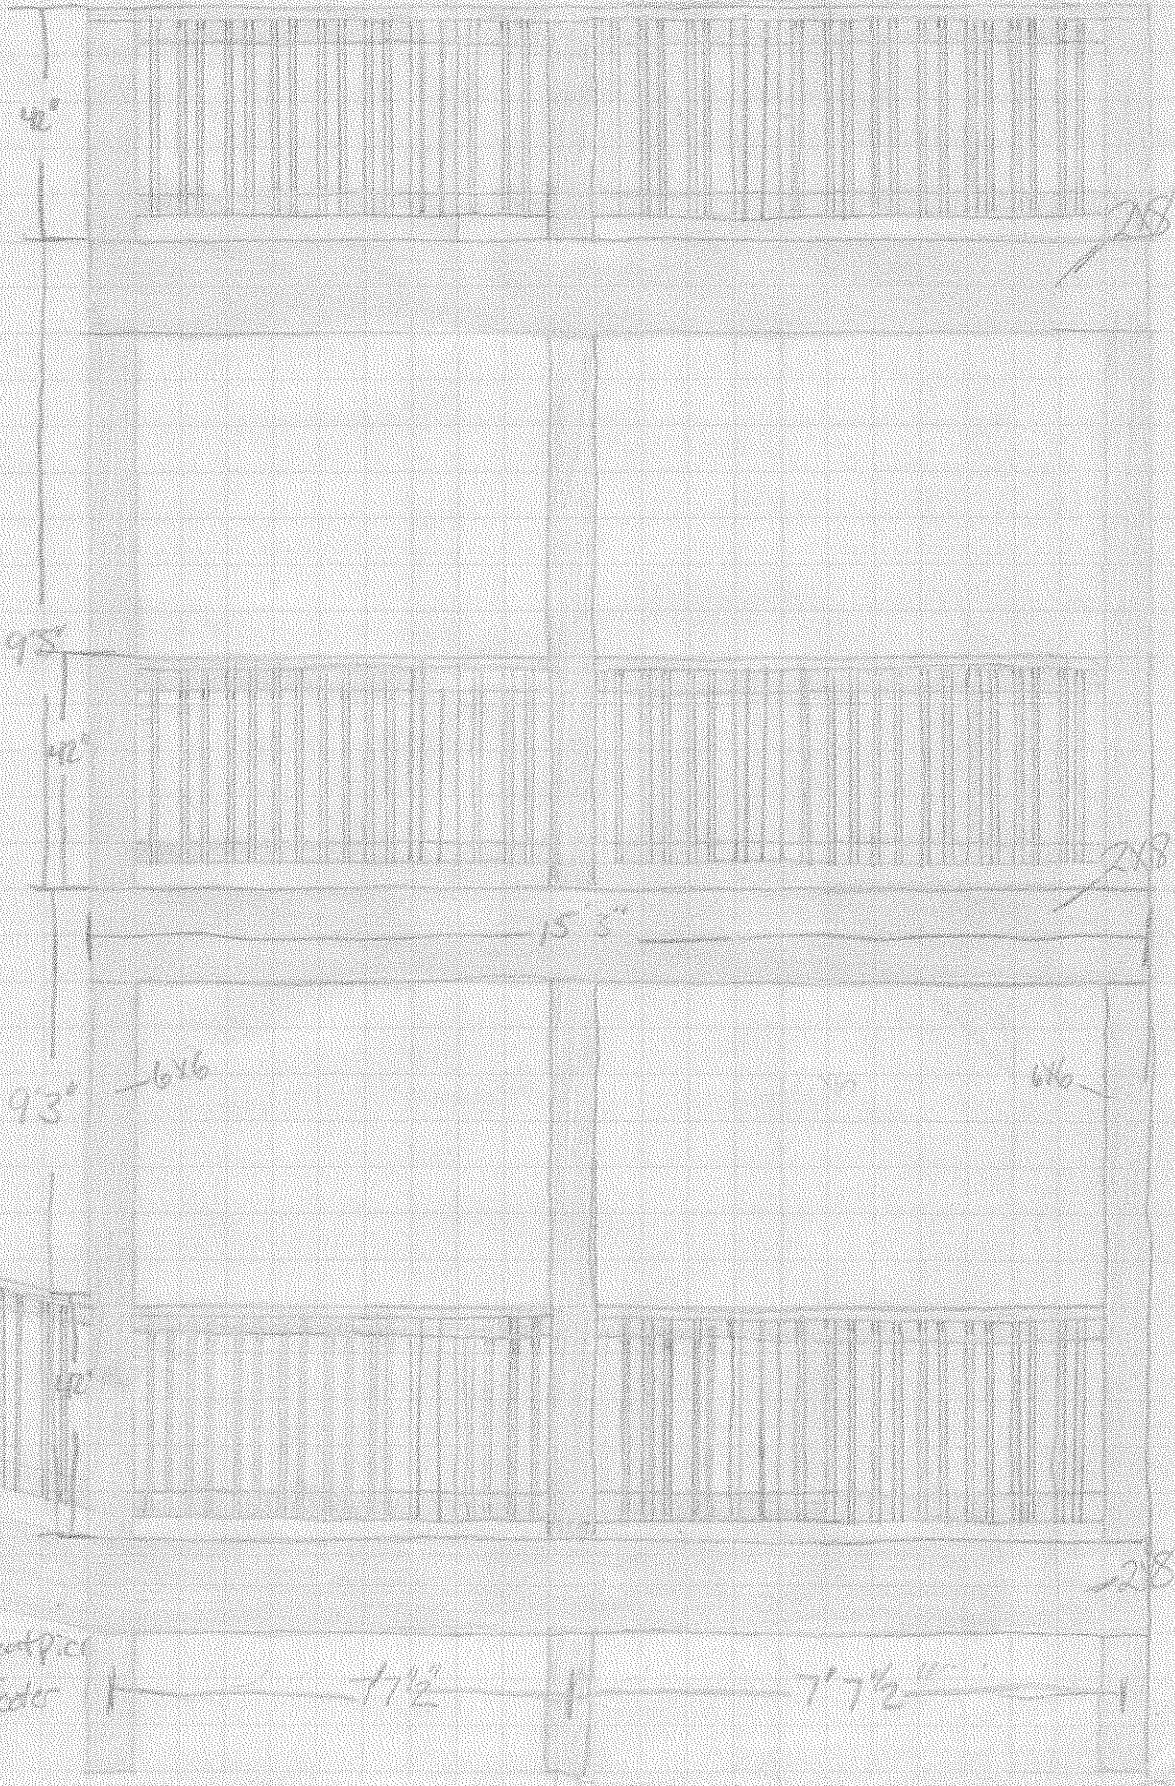

8" x 4" concrete pier
2" x 2" x 4" footer

7' 1/2"

7' 7/2"

2x8

2x8

2x8