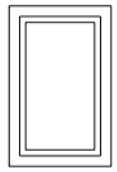

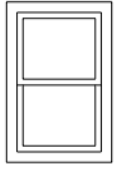
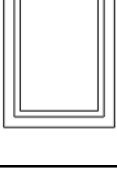
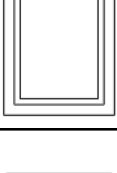
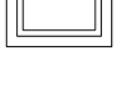


Window Schedule

Image	Mark	Nominal Size		Sash Operation	Egress Win	Openings		Window Data		Accessories	Comments
		O.A. Width	O.A. Height			RO Width	RO Height	Mfr	Model No.		
	B	2'4 3/8"	4'0"	Casement	TRUE	2'4 7/8"	4'0 1/2"	ANDERSEN	CW14		
	C	2'0"	2'0"	Casement	FALSE	2'0 1/2"	2'0 1/2"	ANDERSEN	C 12		
	D	2'5 5/8"	4'0"	Double Hung	FALSE	2'6 1/8"	4'0 1/2"	ANDERSEN	TW 24310		
	E	2'7 1/2"	4'0"	Casement	FALSE	2'8"	4'0 1/2"	ANDERSEN	CS 14		
	F	2'7 1/2"	5'4 3/4"	Casement	FALSE	2'8"	5'5 1/4"	ANDERSEN	CX 155		
	G	2'5 5/8"	3'8 7/8"	Double Hung	FALSE	2'6 1/8"	3'9 3/8"	ANDERSEN	TW 2436		

WINDOW NOTES

NEW WINDOWS
 ANDERSEN 400 SERIES, AS NOTED IN SCHEDULE
 WHITE EXTERIOR
 FACTORY PRIMED INTERIOR
 NO GRILLES
 ESTATE SASH LOCKS IN BRUSHED CHROME FINISH
 TRADITIONAL FOLDING WINDOW HARDWARE IN BRUSHED CHROME FINISH
 CONVENTIONAL ANDERSEN INSECT SCREENS, FULL SCREENS

WINDOW DIMENSIONS PROVIDED ARE UNIT SIZES. ROUGH OPENINGS PROVIDED MUST BE CONFIRMED WITH MANUFACTURER'S RECOMMENDATIONS.

DOOR & DOOR HARDWARE NOTES


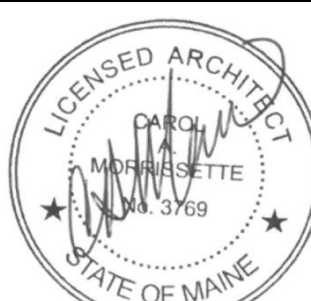

PROVIDE AN ALLOWANCE FOR EMTEK HARDWARE AT ANY & ALL DOORS LISTED ON THE DOOR SCHEDULE WITHOUT SPECIFIED HARDWARE.

DOOR DIMENSIONS SHOWN IN DOOR SCHEDULE ARE NOMINAL LEAF SIZES ONLY. COORDINATE ROUGH OPENINGS AS REQUIRED FOR LEAF SIZES AND EXISTING OPENINGS.

Door Schedule

Mark	Nominal Size		Door Operation	Door Data			
	Width	Height		Mfr	Model No.	Accessories	Comments
201	3'0"	4'5"	Slider				CUSTOM SLIDER
202	2'6 1/2"	6'8"	Swing Simple				
203	2'6 1/4"	6'8"	Pocket Simple				
301	2'6 1/2"	6'8 3/4"	Swing Simple				
302	2'0"	6'8"	Swing Simple				
303	2'6"	6'8"	Pocket Simple				
304	2'4 1/2"	6'8"	Pocket Simple				
305	1'6"	6'8"	Swing Simple				
306	5'6"	6'8"	Slider				

PERMIT SET

			Design Firm RESIDENTIAL DESIGN STUDIO, LLC Carol A. Murrissette 21 Chestnut Street, Suite 506 Portland, Maine 04101 T 207.699.4184 C 207.471.7965	Project Title COOPER RESIDENCE 81 MORNING STREET PORTLAND, MAINE	Sheet Status PERMIT SET Project Number 16.98 Drawn By AC/CAM Sheet Scale N/A CAD File Number COOPER 170831	Date 1 SEPTEMBER 2017 Sheet No. A5.1
			Revisions 1 2 3	Sheet Title SCHEDULES		