

CROSS SECTION

ROOF SHEATHING $\frac{5}{8}$ PLY

ROOF SHINGLE 30yr # ASPHALT

METAL DRIP
EDGE

FASCIA 1"x4"


SOFFIT 1"x8"

CORNERS
BUTTED

SIDING

T-111
Anchor Bolt

2 Rows of
 $\frac{1}{2}$ " Rebar
Around Perimeter

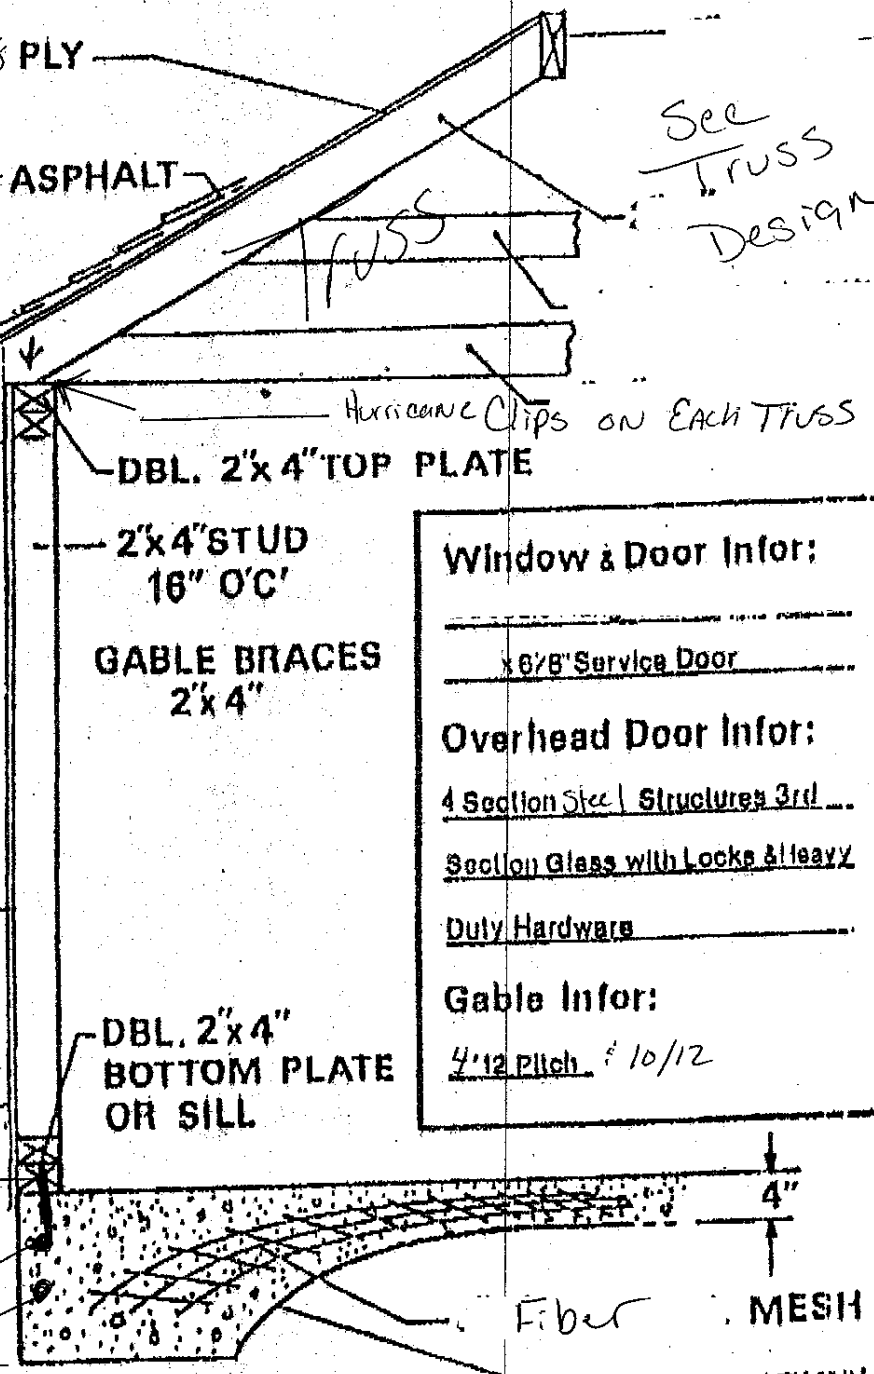

See
Truss
Design

Hurricane Clips on Each Truss

DBL. 2"x4" TOP PLATE

2"x4" STUD
16" O'C'

GABLE BRACES
2"x4"

DBL. 2"x4"
BOTTOM PLATE
OR SILL

Window & Door Infor:
6'8" Service Door
Overhead Door Infor:
4 Section Steel Structures 3rd ...
Section Glass with Locks & Heavy
Duty Hardware
Gable Infor:
4'12 Pitch 10/12

Fiber MESH
FOUNDATION