

ROOM SCHEDULE							
FLOOR	Zone Number	ROOM NAME	AREA	WALL FINISH	FLOOR FINISH	CEILING FINISH	NOTES
1ST FLR							
	101	Entry	243				
	101	UNIT INTERIOR (BRADY)	192				
	102	Tenant Entry	111				
	102	UNIT INTERIOR (APT)	137				
	103	GARAGE	1,048				
	104	Sprinkler	27				
	104	Storage	90				
	105	Mech	71				
			1,919 sq ft				
2ND FLR							
	201	Entry	80				
	202	Living Kitchen + Dining	572				
	203	Corridor	88				
	204	Master Bed	166				
	204A	Master Bath	71				
	204B	Master Dress	40				
	205	Den	93				
	206	Bedroom 2	126				
	207	Guest Bath	65				
	208	Balcony	102				
			1,403 sq ft				
3RD FLR							
	301	Entry Hall	133				
	302	Master Entry Hall	24				
	302A	Master Bedroom	180				
	302B	Master Bath	139				
	302C	WC	21				
	302D	Master Dressing	98				
	302E	Exercise	119				
	303	Bedroom 2	162				
	303A	Bath 2	44				
	304	Bedroom 3	165				
	304A	Bath 3	44				
	305	Hang Out Room	205				
	305A	Laundry	20				
			1,354 sq ft				
4TH FLR							
	401	Entry	35				
	402	Kitchen + Dining	435				
	403	Living	307				
	404	Office	69				
	404	Office Deck	30				
	405	Pantry/Wine	57				
	406	Powder	39				
	407	EXTERIOR LIVING	309				
			1,281 sq ft				
LOWER ROOF							
	501	Exterior Living	359				
			359 sq ft				
			6,316 sq ft				

1 ROOM SCHEDULE

LIGHT FIXTURE SCHEDULE						
ID	Quantity	DESCRIPTION	MANUFACTURER	MODEL	NOTES	COST
L-03	1					

2 LIGHT FIXTURE SCHEDULE

ID	MANUF.	MODEL	COLOR/ FINISH	NOTES	COST
FL-1	WHITE OAK	ENGINEERED WOOD	CLEAR QUARTER SAWN	SANDED AND FINISHED IN FIELD ALL LOCATIONS U.N.O.	-
FL-2	TBD	-	-	MUDROOM FLOORING	-
FL-3	TBD	-	-	EXERCISE ROOM FLOOR	-
CPT-1	-	-	-	-	-
CT-1	-	-	-	MATERIAL ALLOWANCE: \$10/SF TILE FLOOR; FLOOR TILE LOCATED AT BATHROOMS	-
CT-2	-	-	-	MATERIAL ALLOWANCE: \$15/SF WALL TILE, WALL TILE LOCATED IN BATHROOMS AT WET WALLS AND SHOWER SURROUND - FULL HEIGHT	-
CT-3	-	-	-	KITCHEN BACKSPLASH	-
PT-1	-	-	-	-	-
ST-1	-	-	-	COUNTERTOPS	-
WB-1	-	-	-	-	-
TC-1	-	-	-	IN GARAGE?	-

5 FINISH SCHEDULE

PLUMBING FIXTURE SCHEDULE						
Home Story	ID	QTY	MANUFACTURER	MODEL	COLOR/ FINISH	NOTES
2ND FLR						
	SHW-2	1				
	SNK-7	3				
	TOL-1	2	KOHLER	VEIL K-6299-0		
	TRM-4	1				
	TRM-5	1				
	TUB-2	1				
3RD FLR						
	SHW-1	2				
	SNK-2	2				
	SNK-4	2				
	SNK-5	1				
	TOL-1	3	KOHLER	VEIL K-6299-0		
	TRM-1	1				
	TRM-2	2				
	TRM-3	1				
	TUB-1	1				
4TH FLR						
	SNK-2	1				
	TOL-1	1	KOHLER	VEIL K-6299-0		

4 PLUMBING FIXTURE SCHEDULE

FOR CITY REVIEW
NOT FOR CONSTRUCTION

SCHEDULES

A-604


Brady Residence

Jim and Julia Brady
9 Moody Street Portland ME 04101

ARCHITECT
DRAFTSPERSON:
PJ/J/CK
12/01/2017
PROJECT STATUS:
Site Plan Review

CONSULTANT:

SUBMISSIONS:
ISSUE
001
DATE
12/01/2017
DESCRIPTION
CITY REVIEW

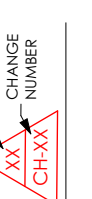

CHANGES THIS ISSUE
ID DESCRIPTION

CALEB JOHNSON
STUDIO

110 EXCHANGE ST. 2ND FLOOR, PORTLAND, ME 04101
1.207.263.9777