


2 BUILDING SECTION - TRANSVERSE 1  
SCALE: 1/4" = 1'-0"

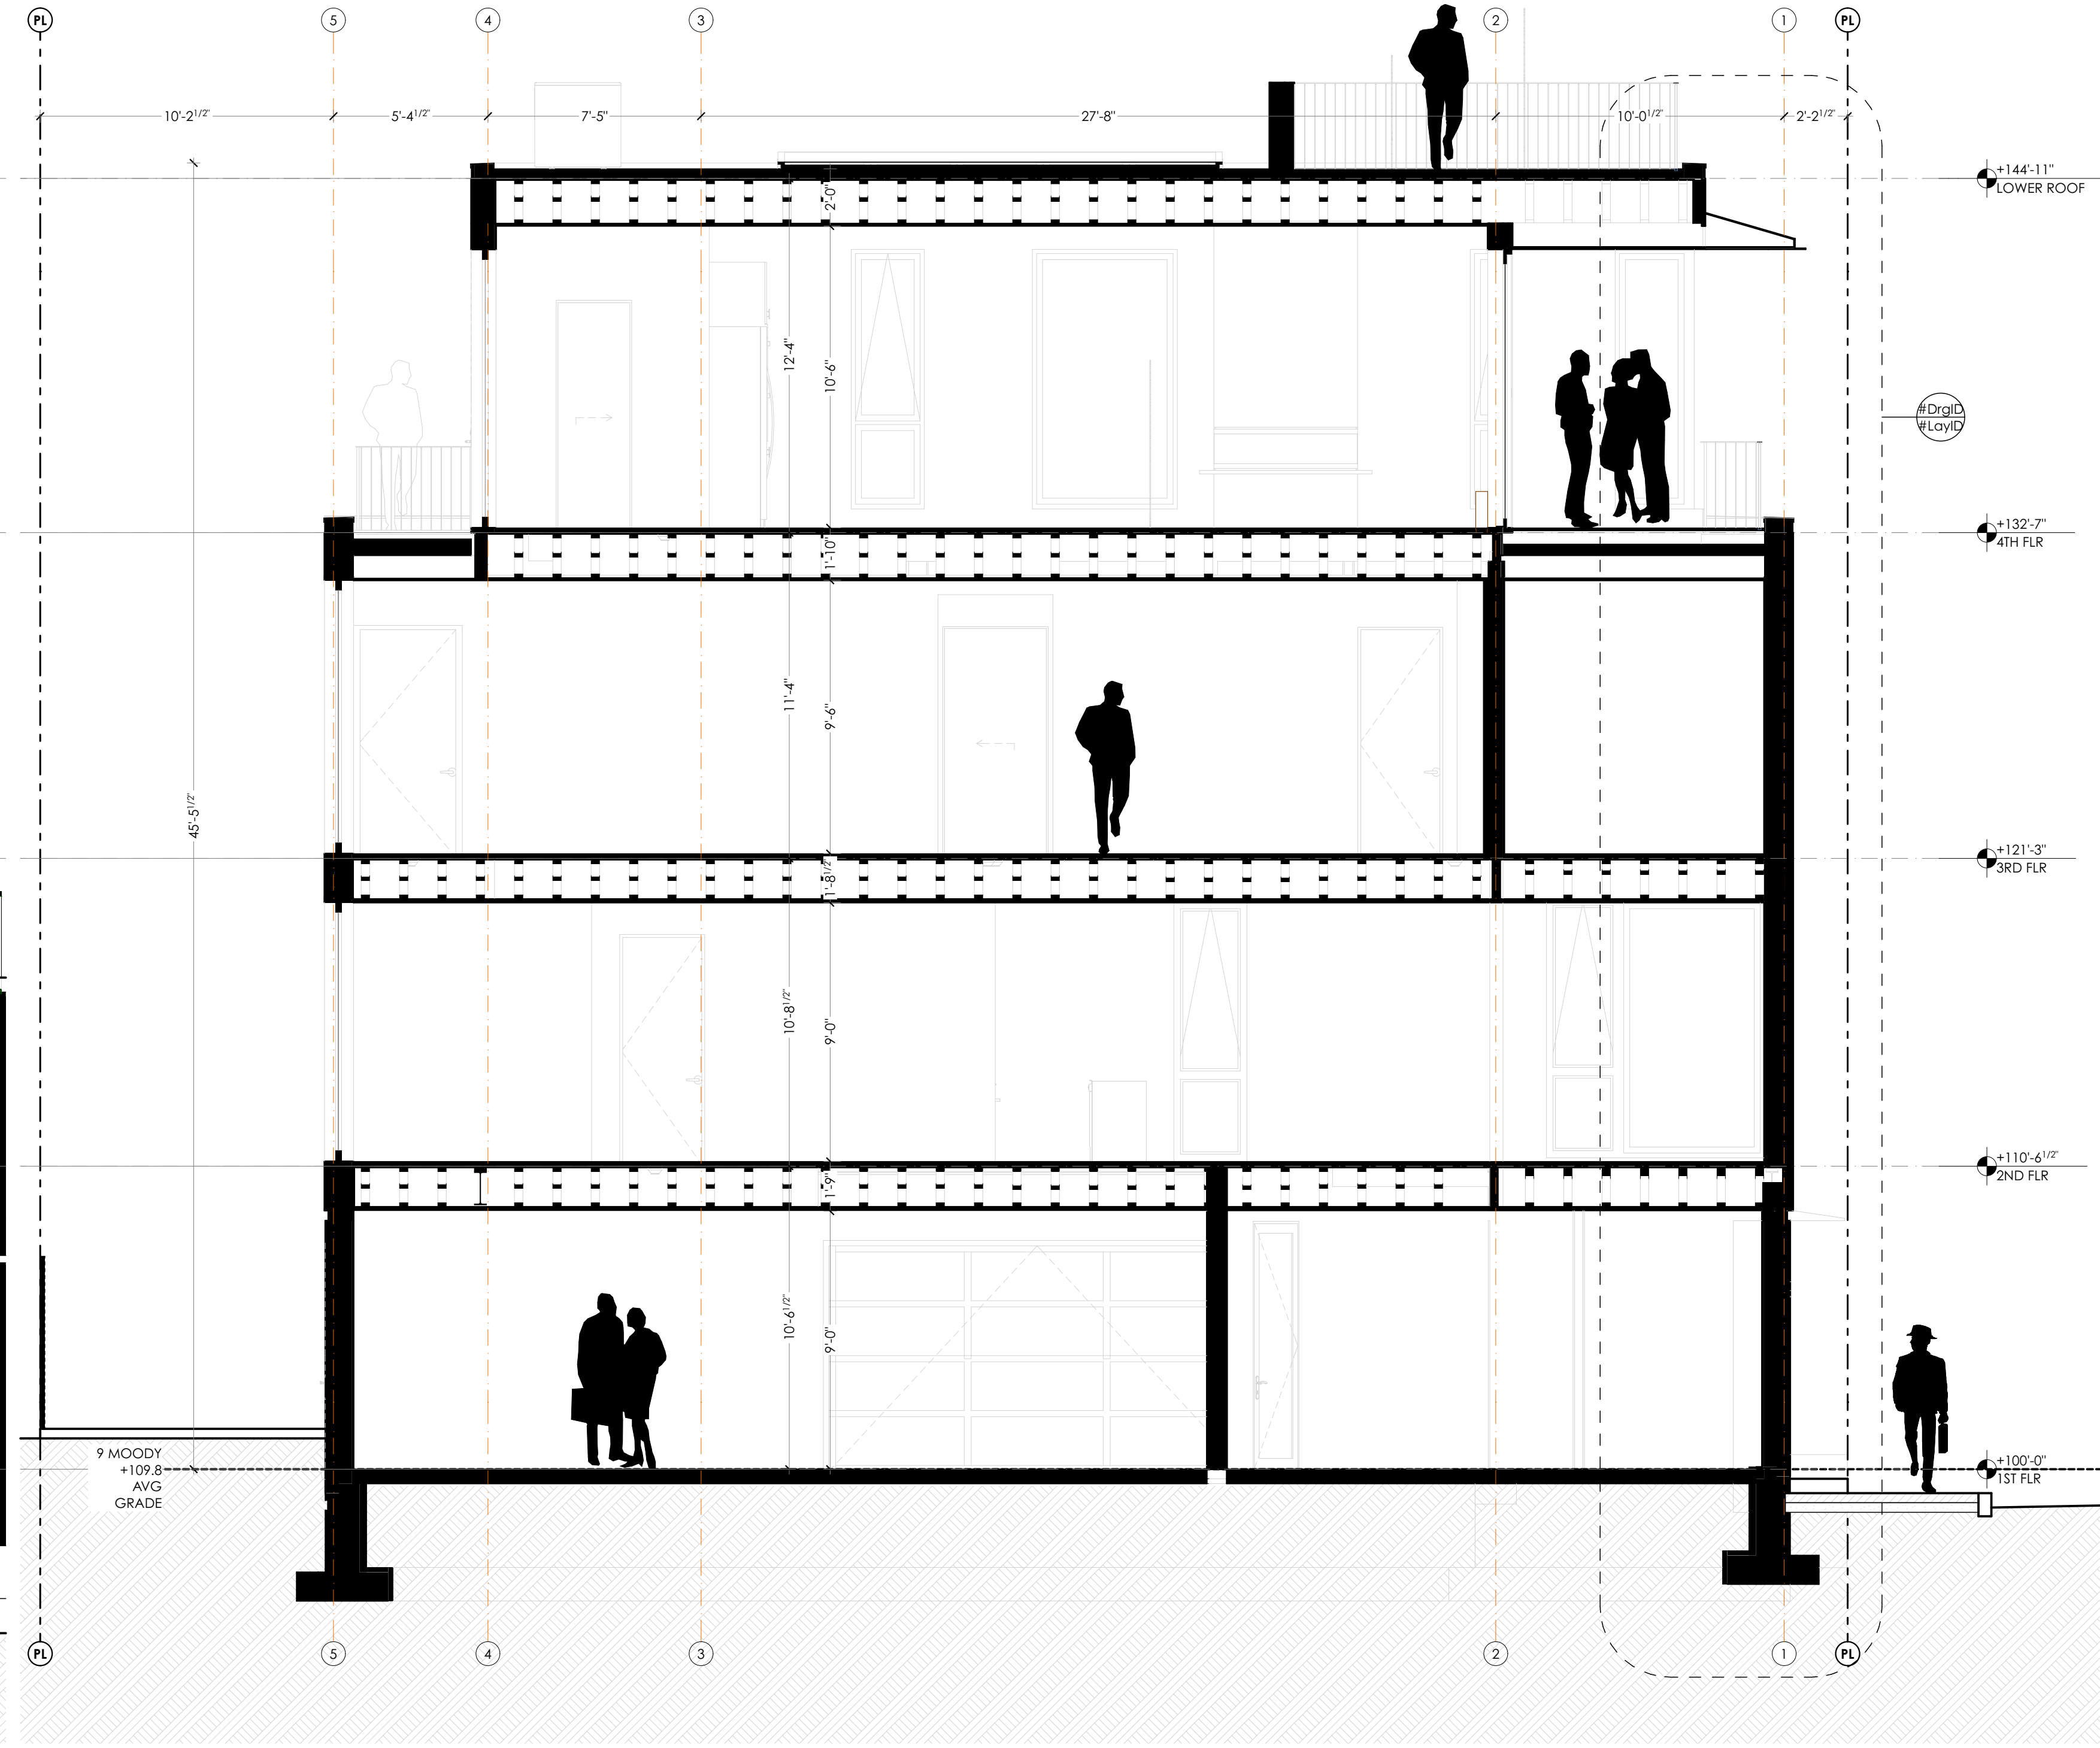

1 BUILDING SECTION - LONGITUDINAL 1  
SCALE: 1/4" = 1'-0"

**PRELIMINARY**  
NOT FOR CONSTRUCTION