


2 BUILDING SECTION - LONGITUDINAL 3
SCALE: 1/4" = 1'-0"

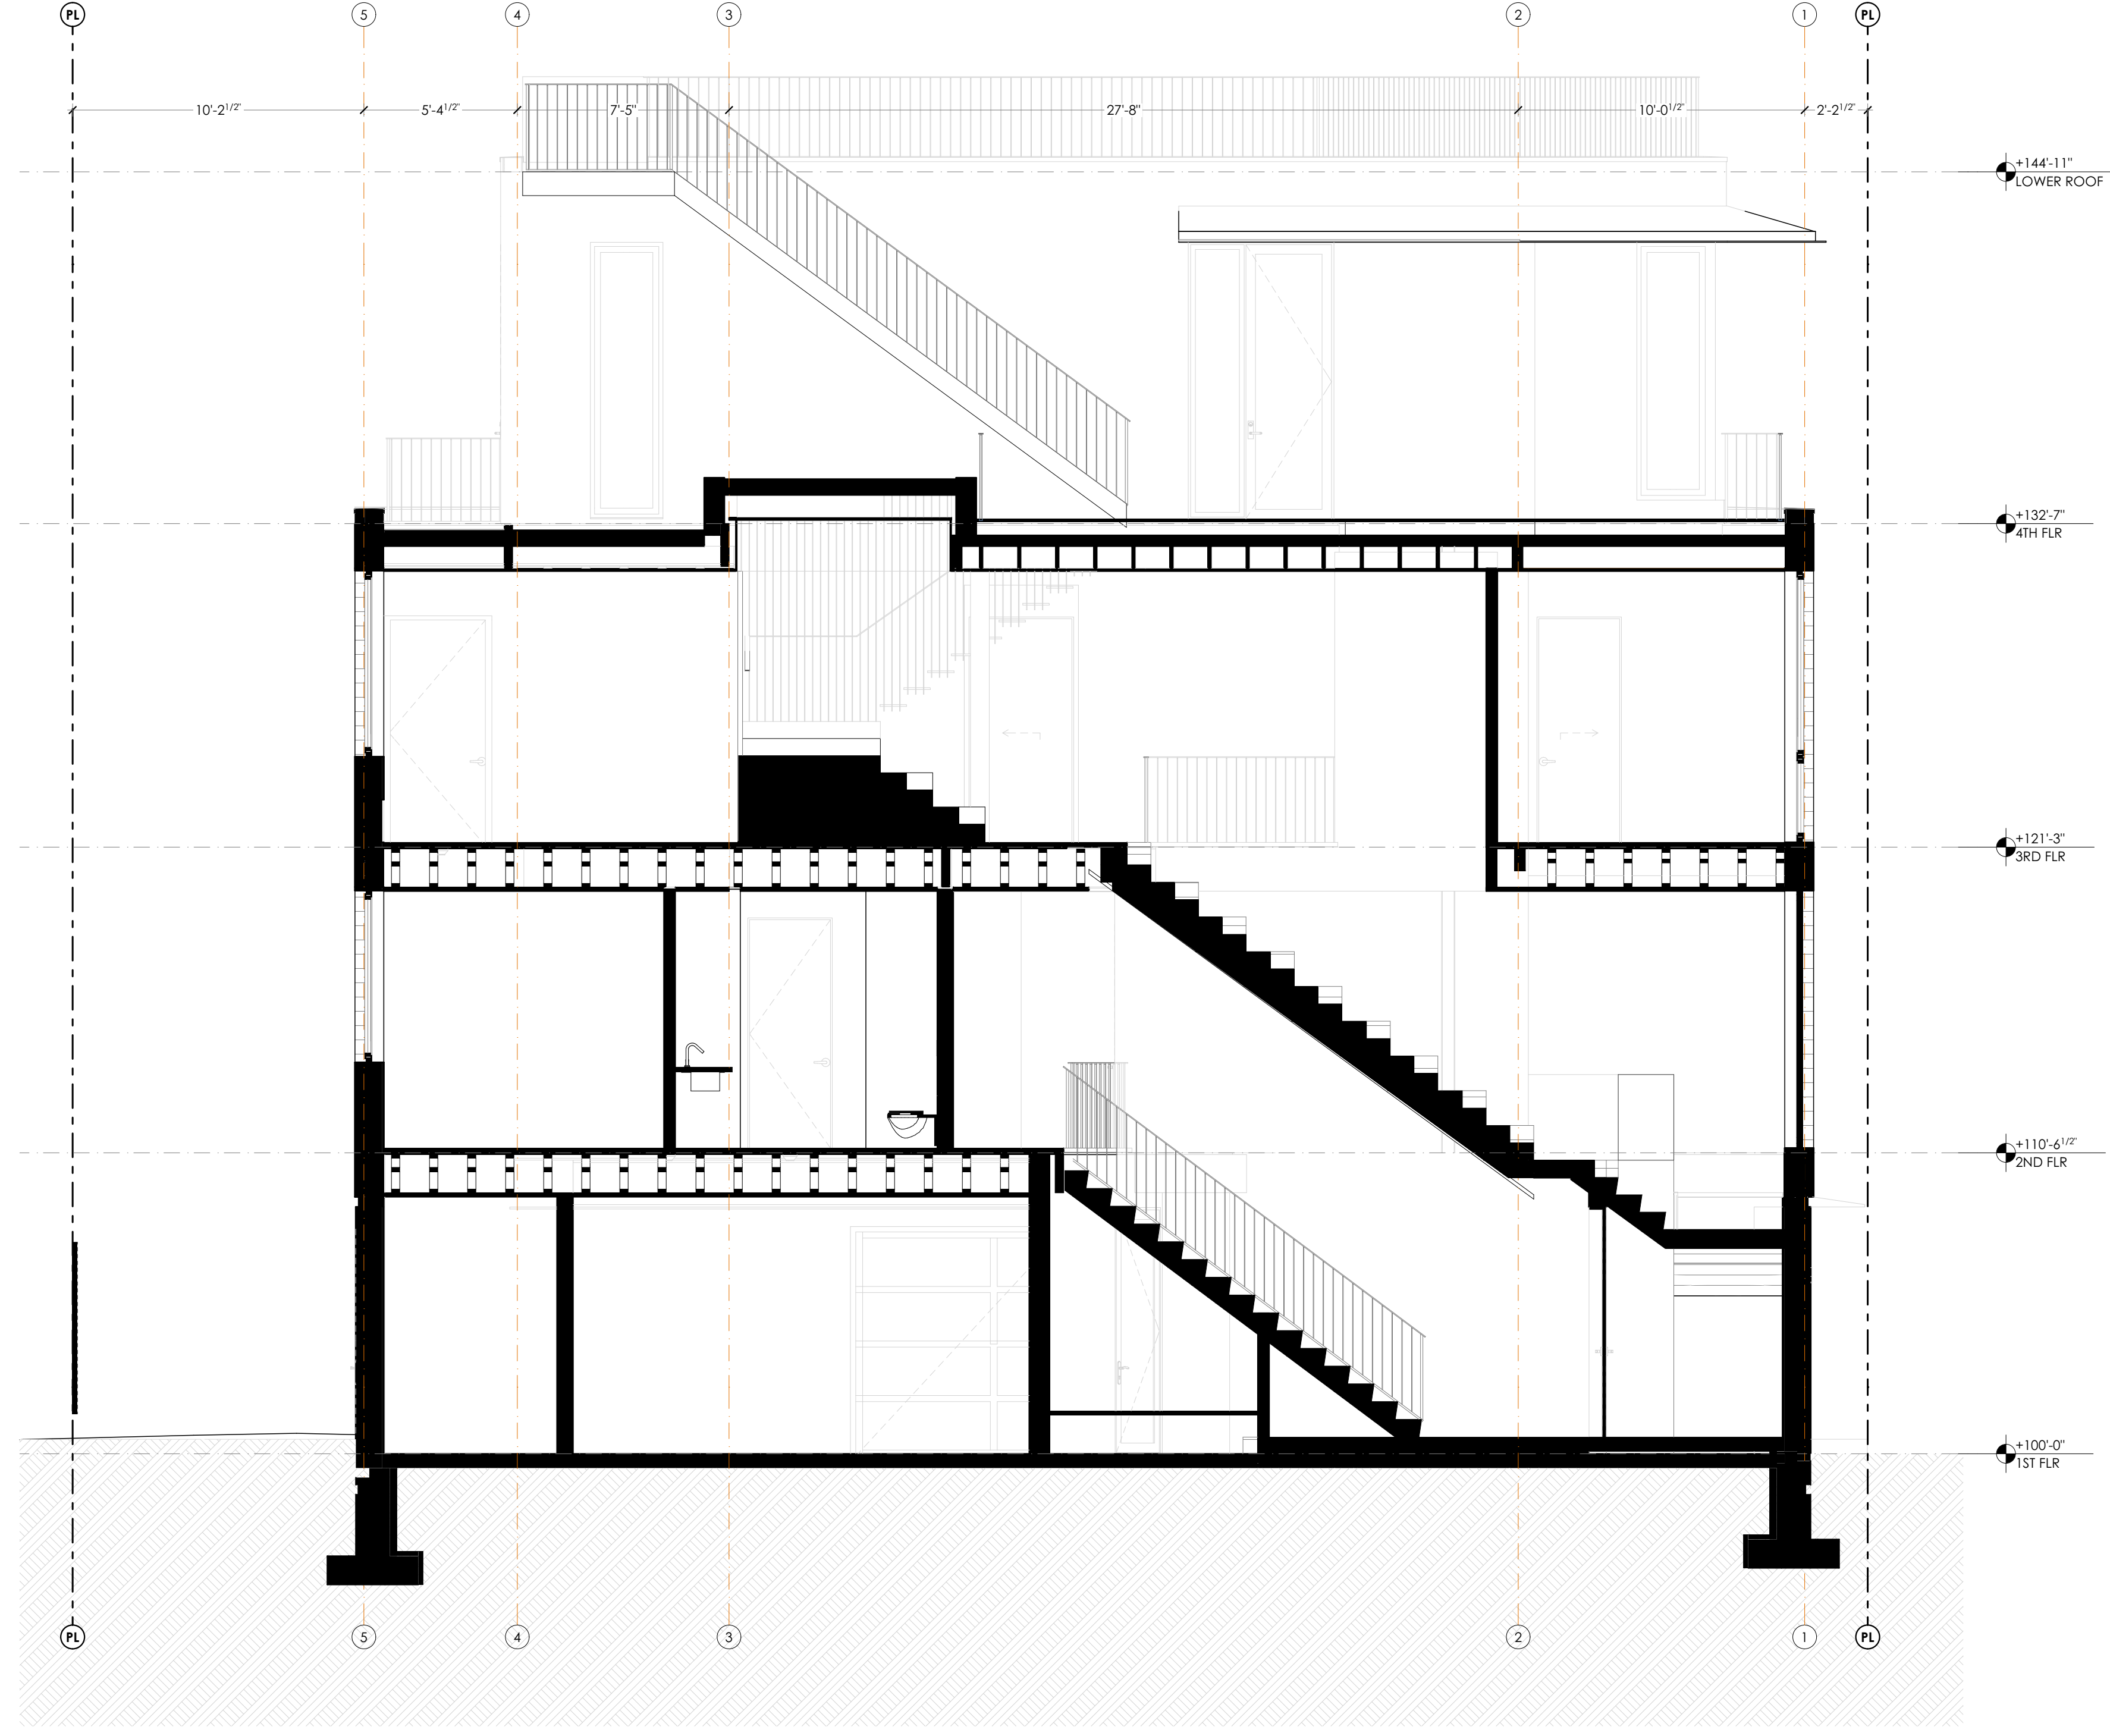

1 BUILDING SECTION - LONGITUDINAL 2
SCALE: 1/4" = 1'-0"

PRELIMINARY
NOT FOR CONSTRUCTION