


BATHROOM INSET MILLWORK SPECIFICATIONS

BOX CONSTRUCTION: FRAMELESS
 EXTERIOR FINISH: TBD BY OWNER
 INTERIOR FINISH: TBD BY OWNER
 DOOR STYLE: 3/4 SLAB FULL OVERLAY


DRAWER GLIDES: FULL EXTENSION, SOFT CLOSE
 DOOR HINGES: TBD BY OWNER

DRAWER PULLS: TBD BY OWNER
 DOOR PULLS: TBD BY OWNER
 HARDWARE FINISH: TBD BY OWNER

REFER TO APPLIANCE SCHEDULE FOR LIST OF EQUIPMENT.

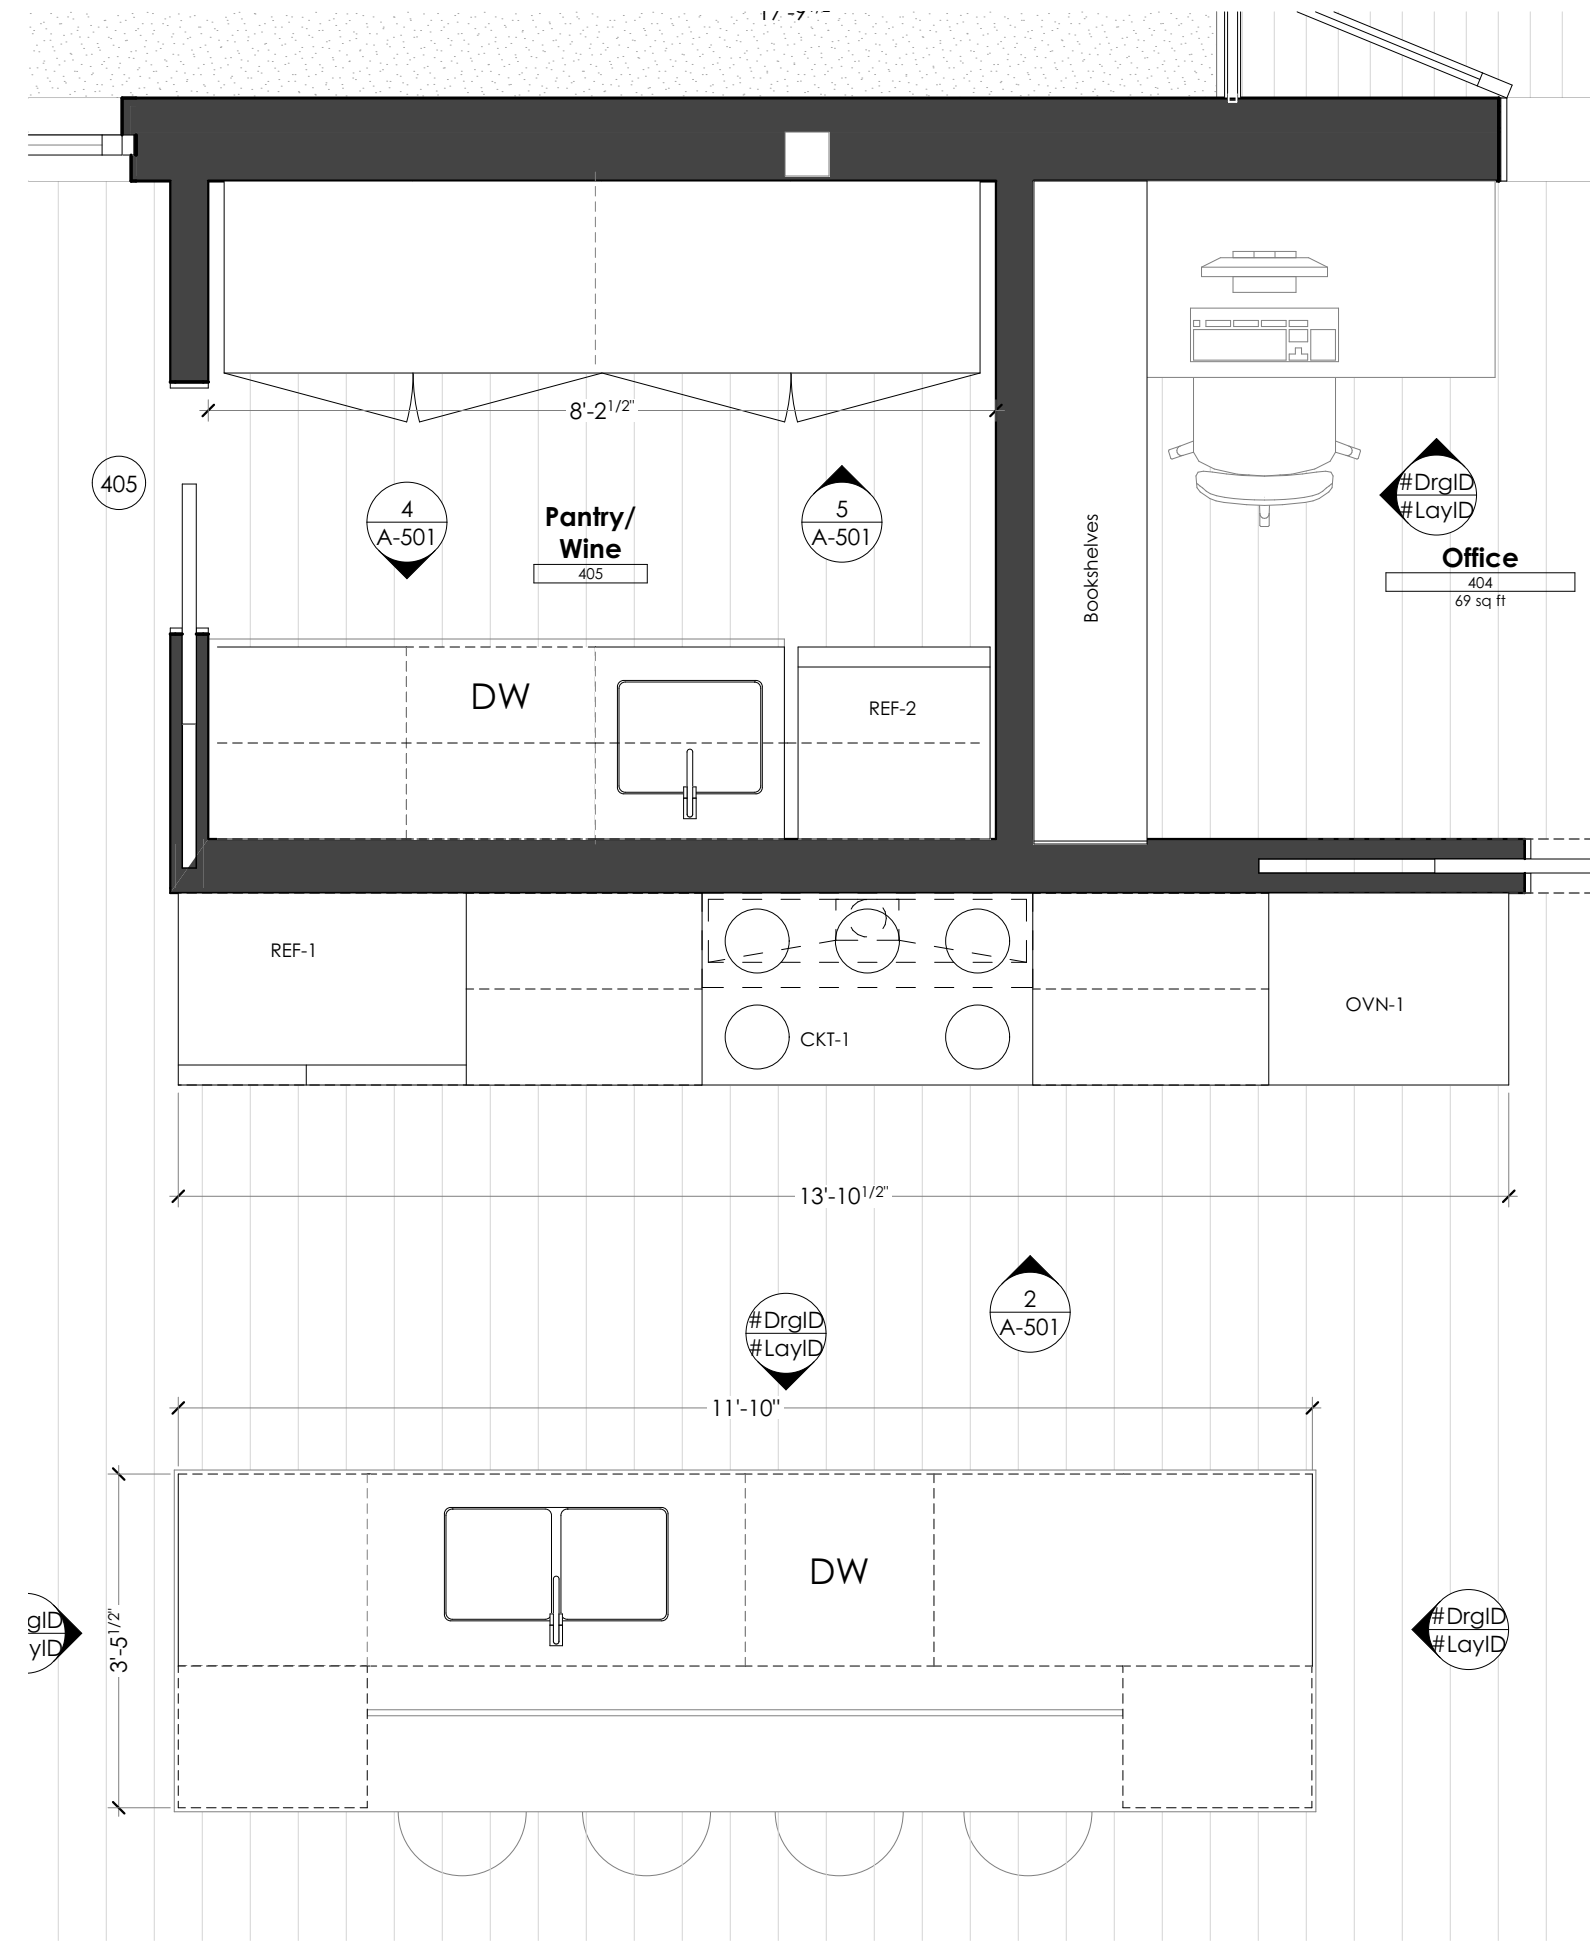


1 4TH FLR ENLARGED PLAN
 SCALE: 1/2" = 1'-0"

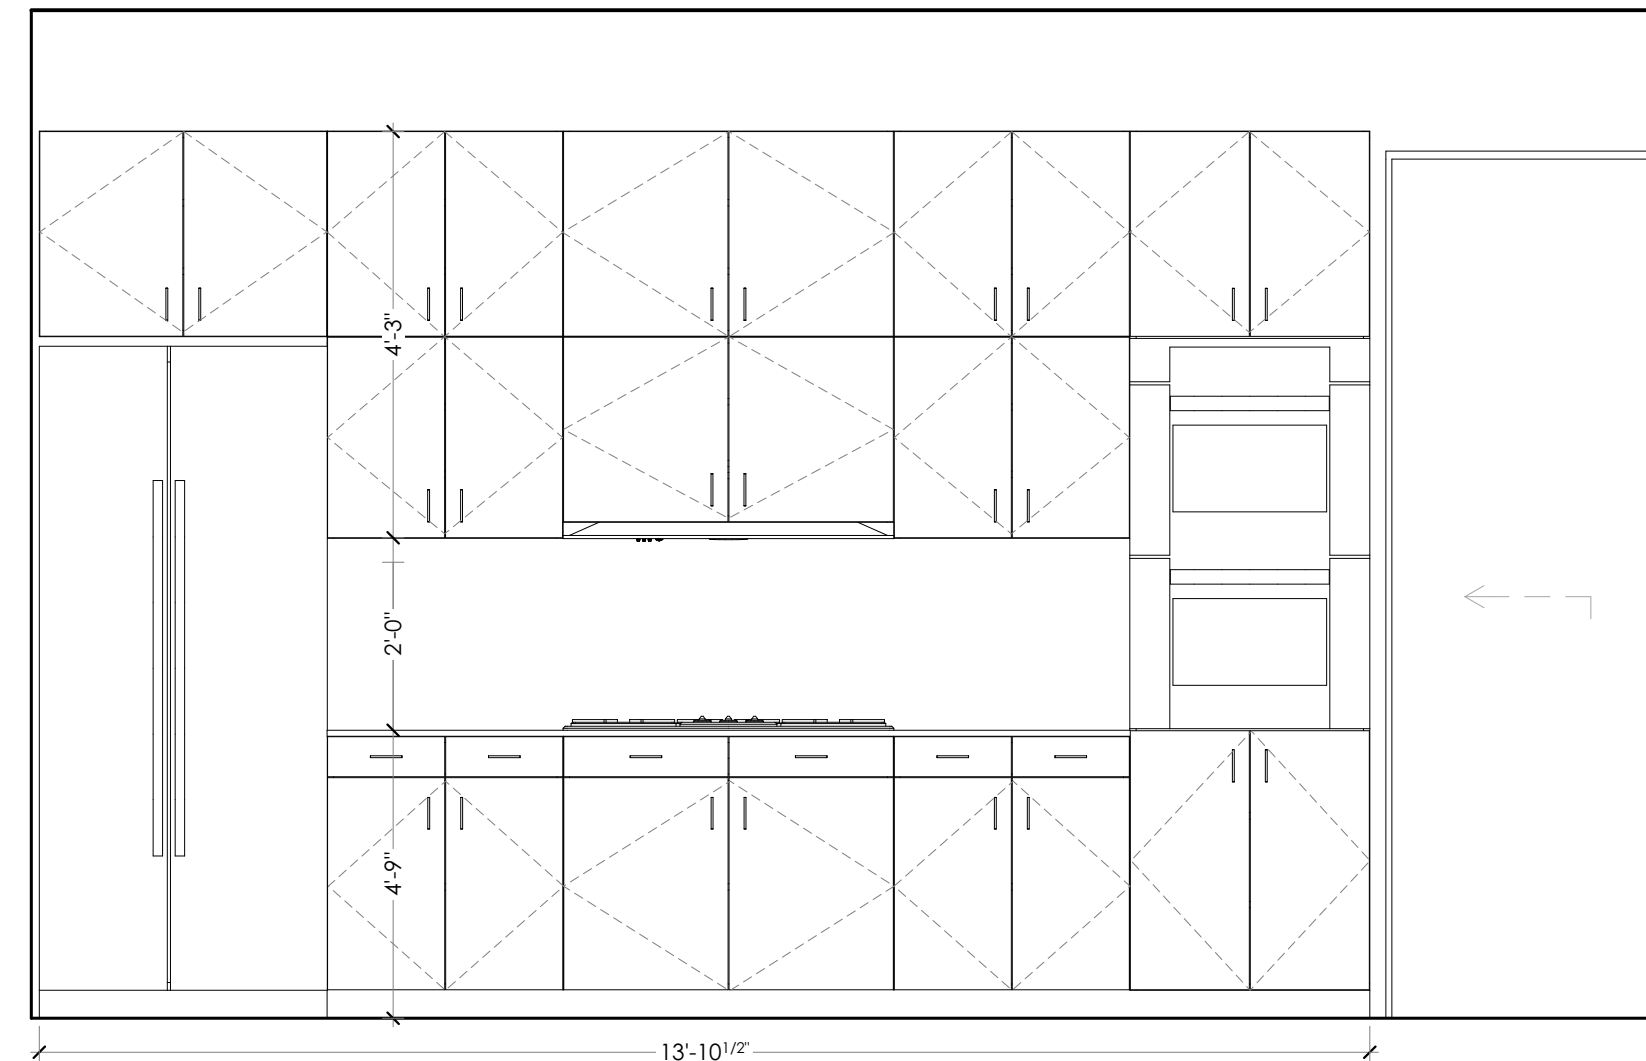


2 OWNER KITCHEN
 SCALE: 1/2" = 1'-0"


3 OWNER KITCHEN
 SCALE: 1/2" = 1'-0"

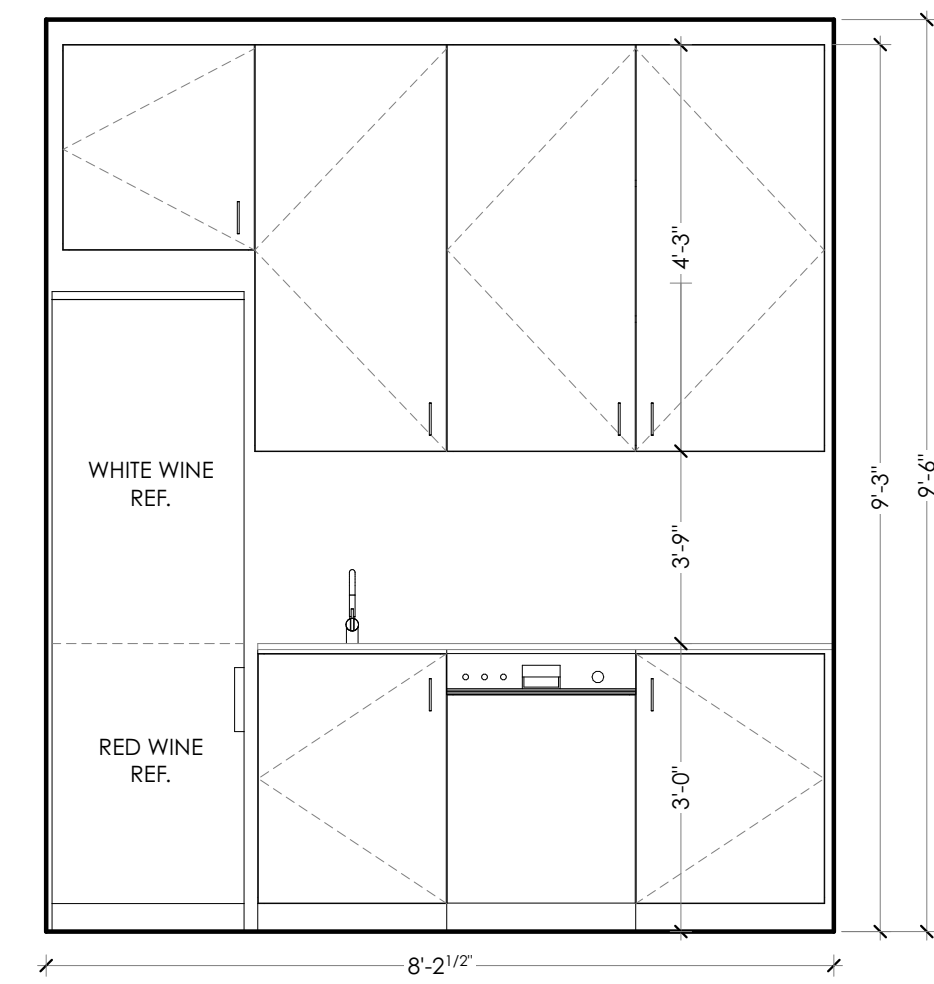


4 PANTRY
 SCALE: 1/2" = 1'-0"

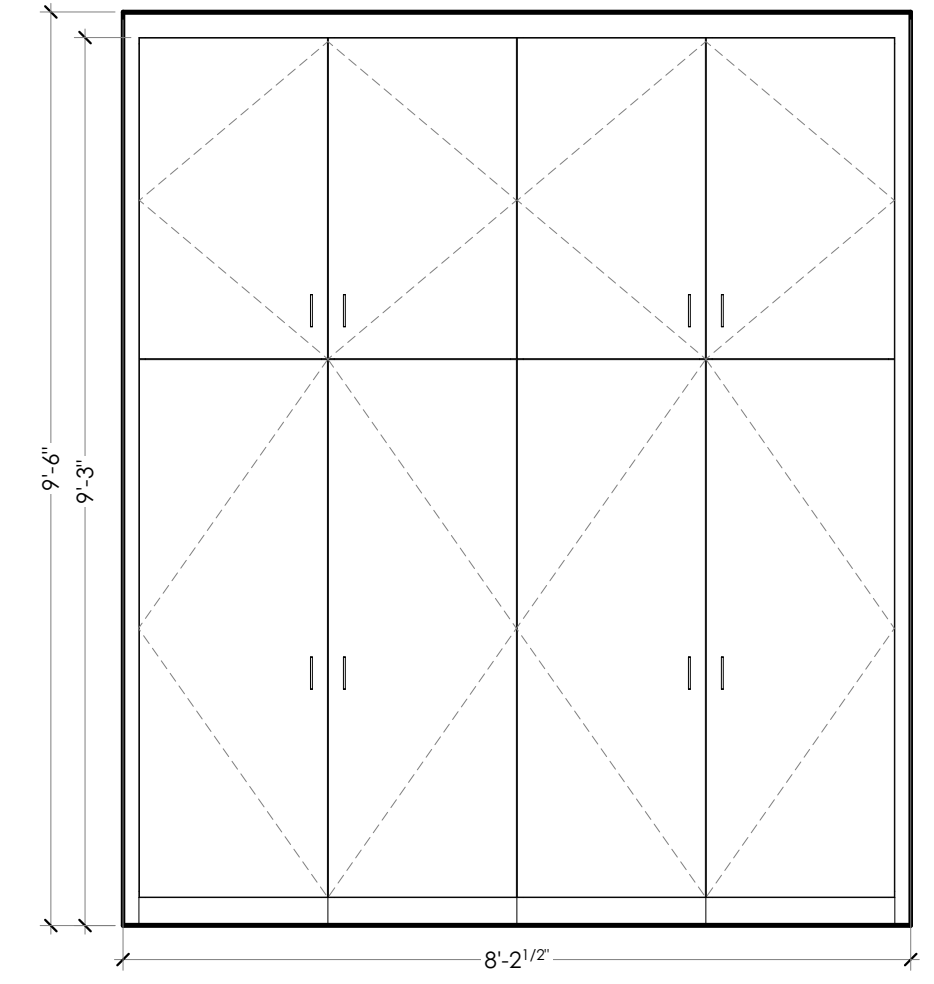


5 PANTRY
 SCALE: 1/2" = 1'-0"

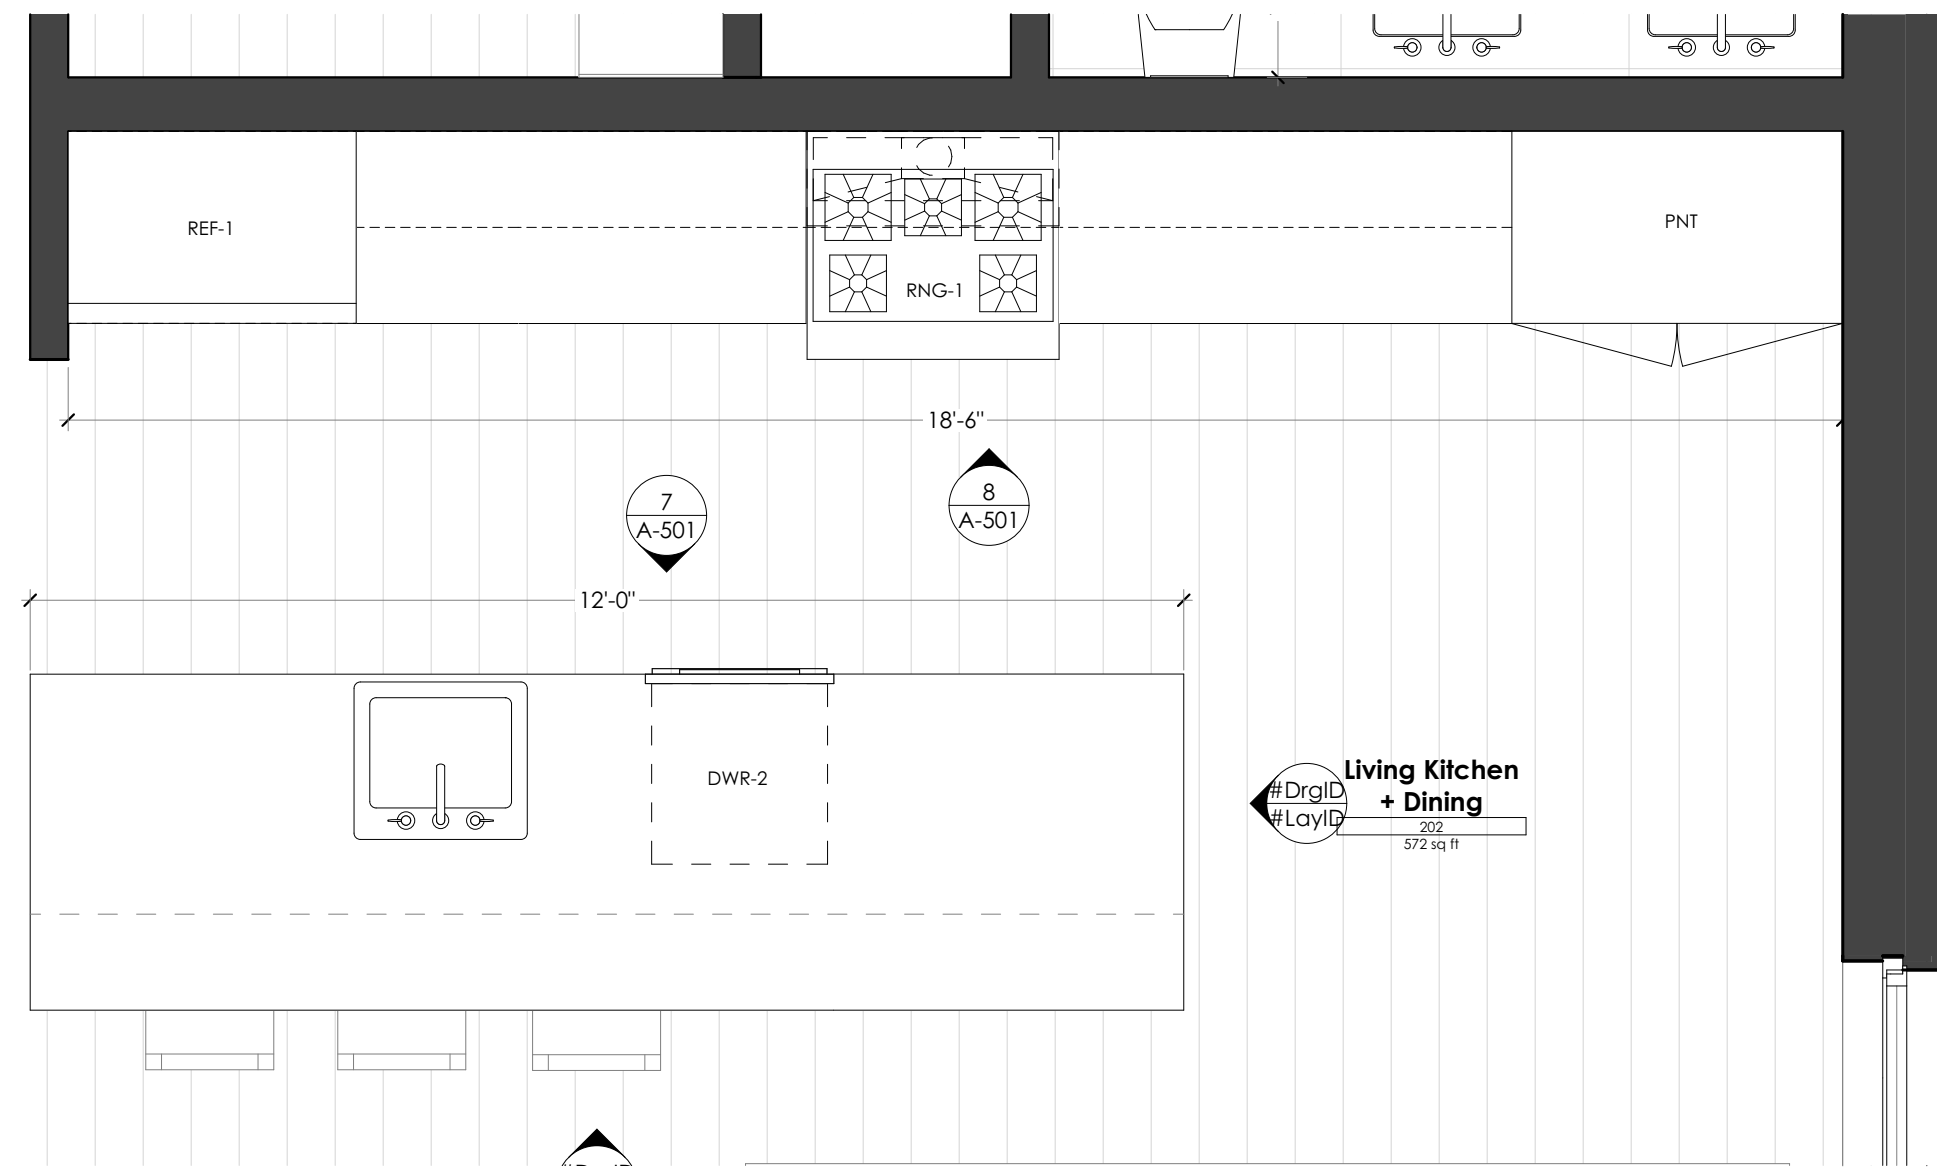

6 2ND FLR ENLARGED PLAN
 SCALE: 1/2" = 1'-0"

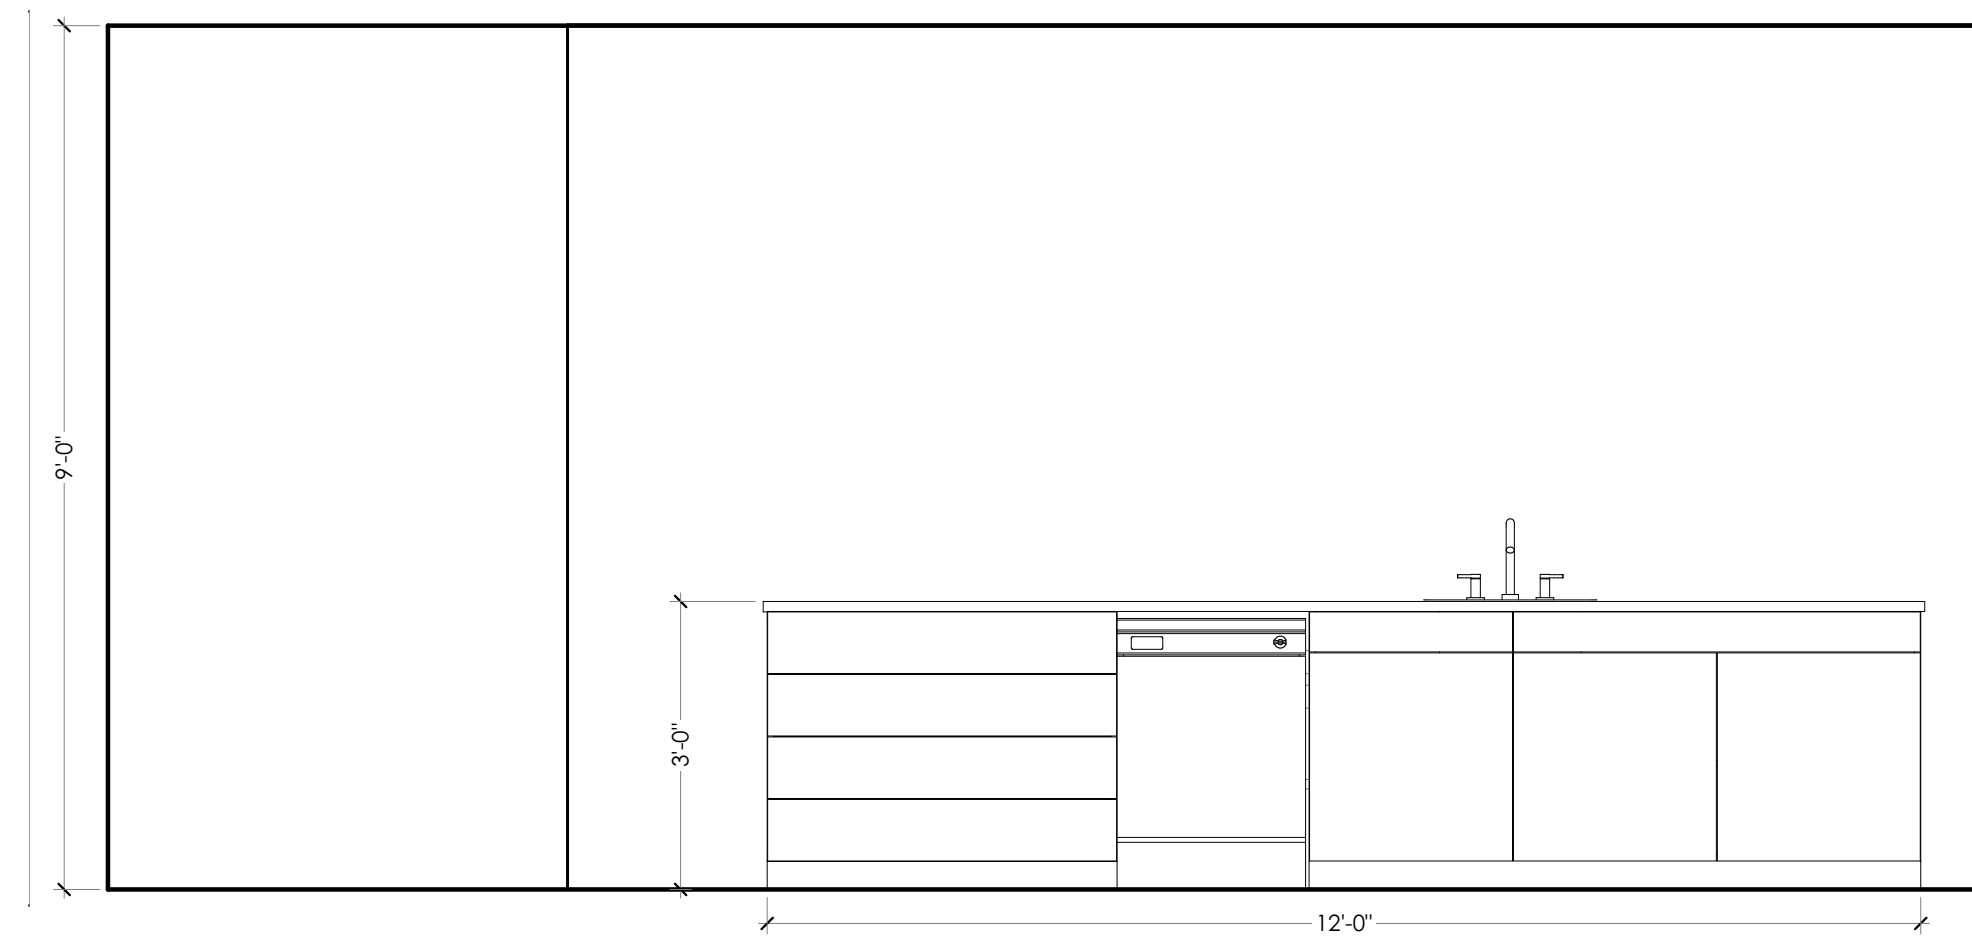

7 ISLAND - RANGE FACING
 SCALE: 1/2" = 1'-0"

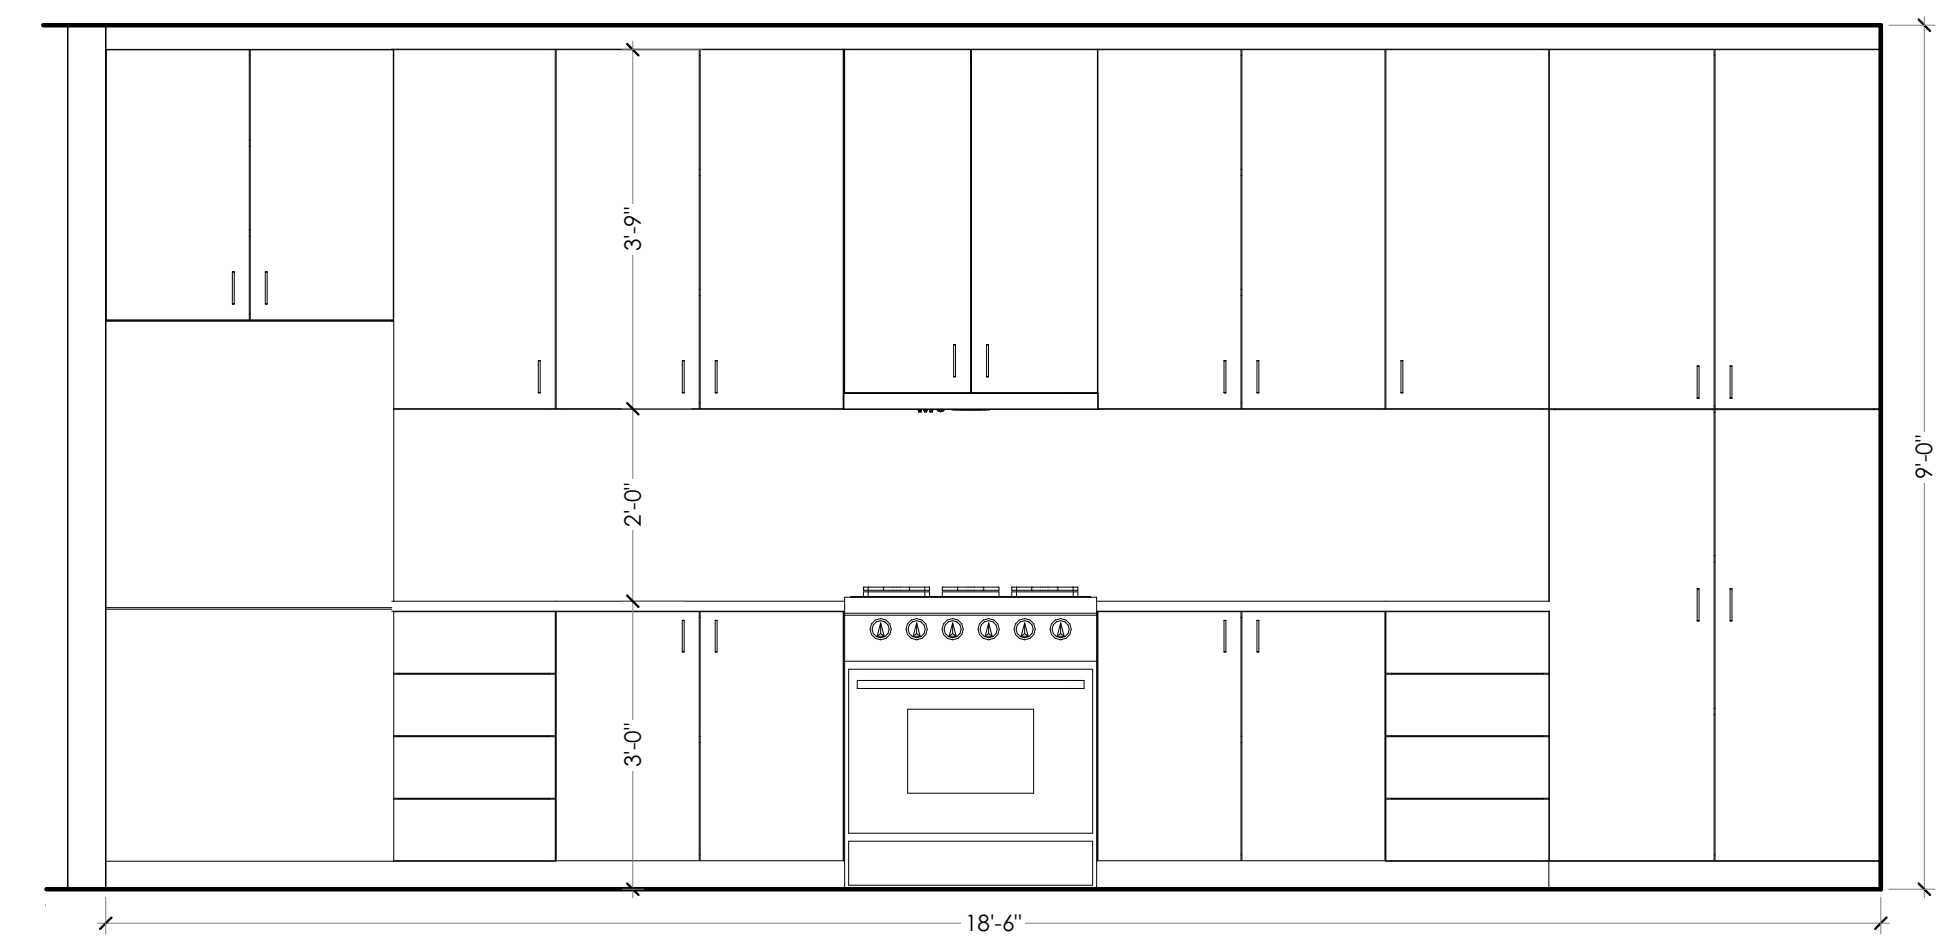

8 TENANT KITCHEN
 SCALE: 1/2" = 1'-0"

PRELIMINARY
 NOT FOR CONSTRUCTION