


BATHROOM INSET MILLWORK SPECIFICATIONS

BOX CONSTRUCTION: FRAMELESS
 EXTERIOR FINISH: TBD BY OWNER
 INTERIOR FINISH: TBD BY OWNER
 DOOR STYLE: 3/4 SLAB FULL OVERLAY


DRAWER GLIDES: FULL EXTENSION, SOFT CLOSE
 DOOR HINGES: TBD BY OWNER

DRAWER PULLS: TBD BY OWNER
 DOOR PULLS: TBD BY OWNER
 HARDWARE FINISH: TBD BY OWNER

REFER TO APPLIANCE SCHEDULE FOR LIST OF EQUIPMENT.

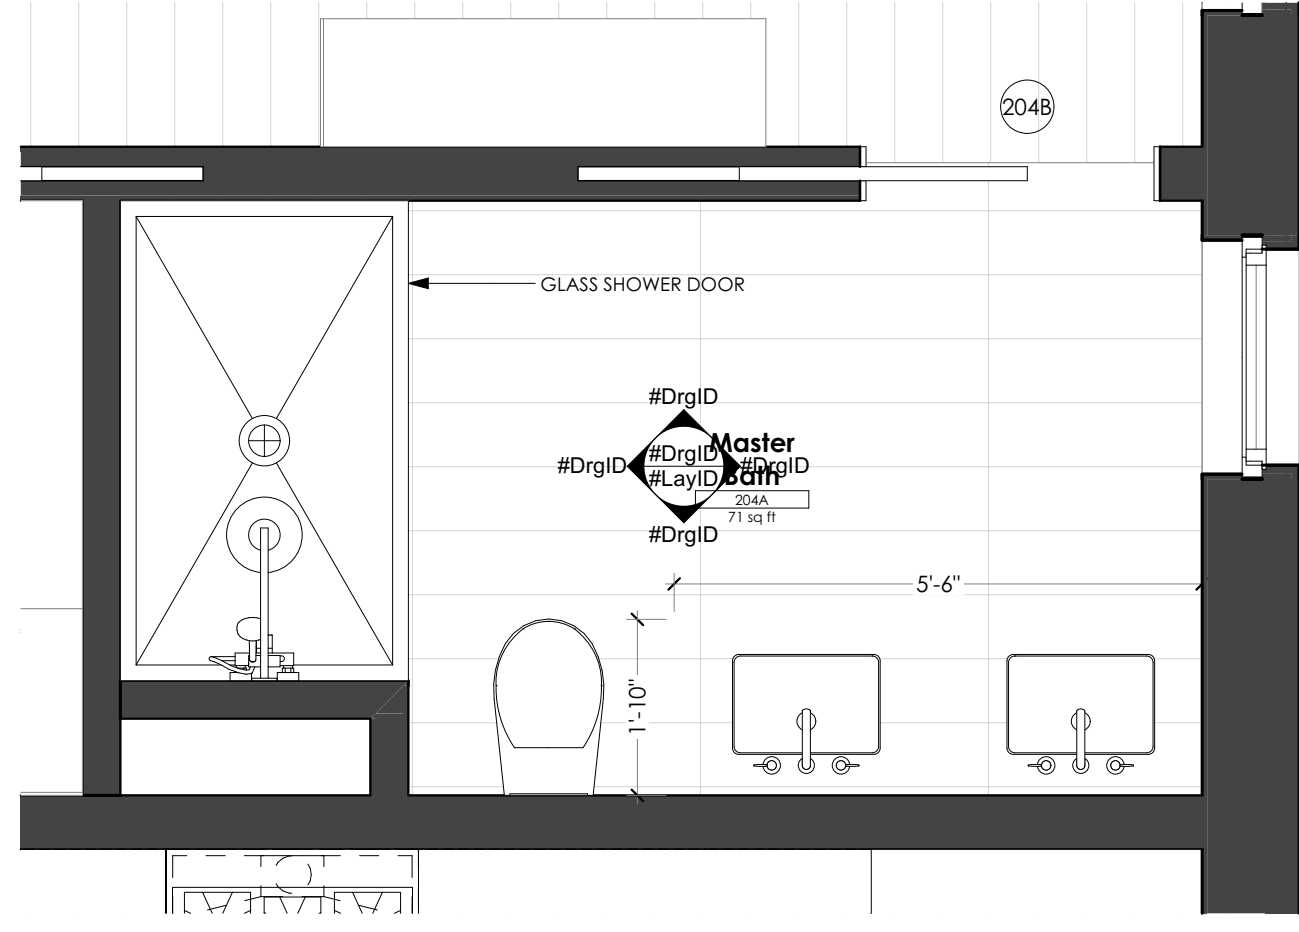

1 2ND FLR ENLARGED PLAN
 SCALE: 1/2" = 1'-0"

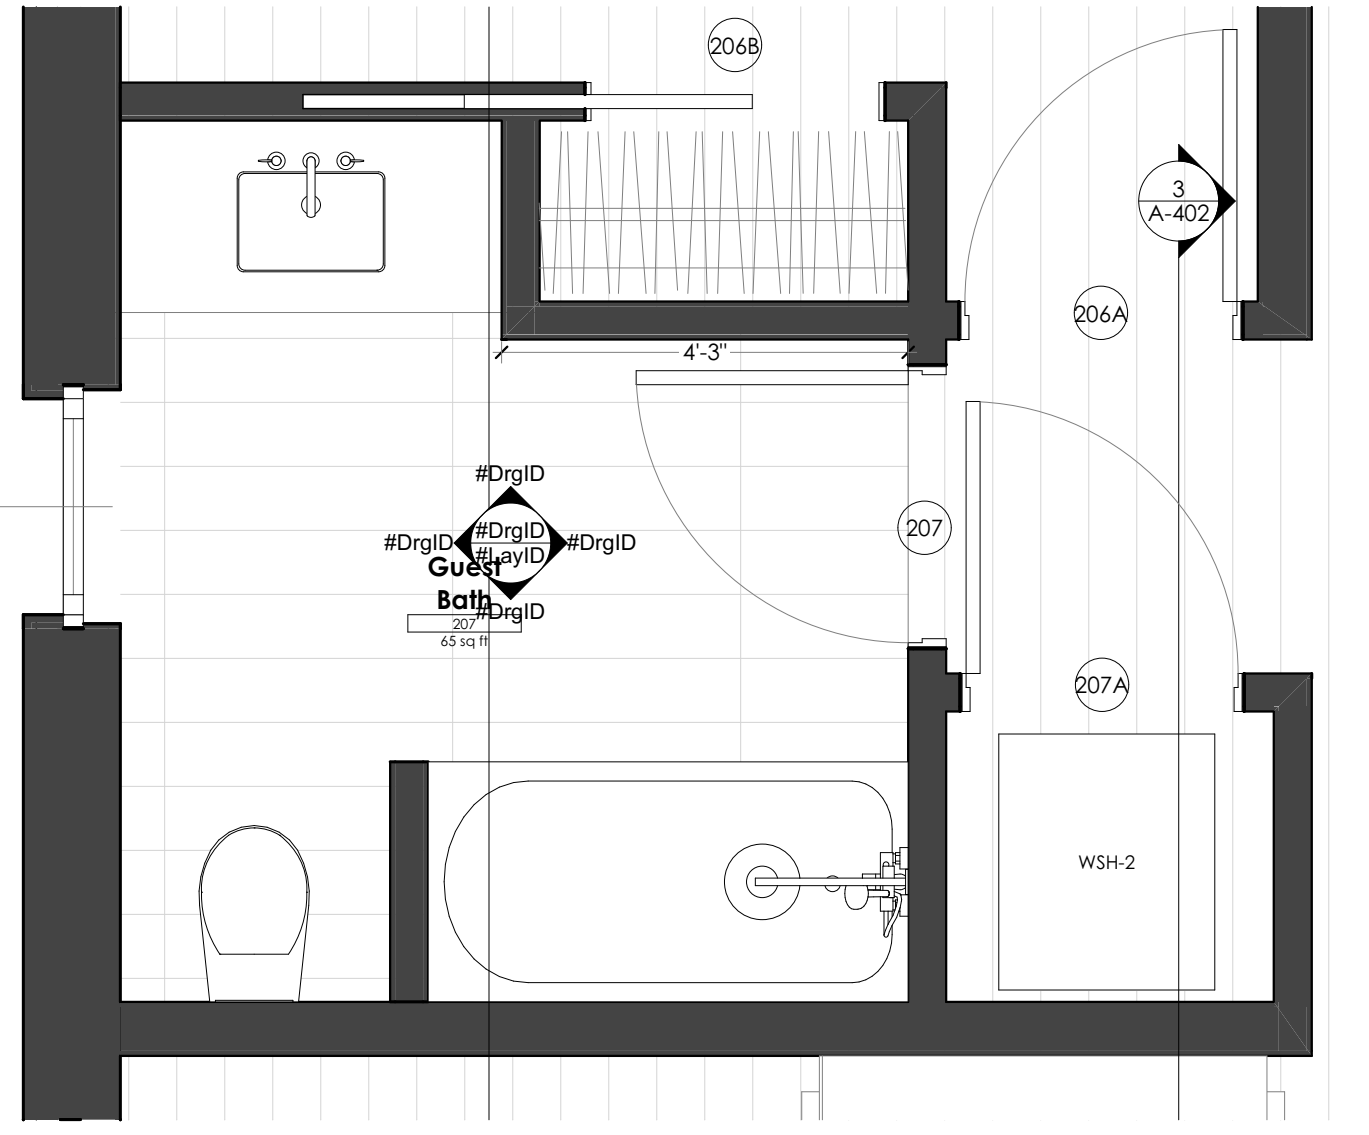

2 2ND FLR ENLARGED PLAN
 SCALE: 1/2" = 1'-0"

PRELIMINARY
 NOT FOR CONSTRUCTION

INTERIOR ELEVATIONS TENANT
A-503
Brady Residence
 Jim and Julia Brady
 9 Moody Street Portland ME 04101

ARCHITECT
 DRAFTSPERSON:
 PJ/JJ/CA
 DATE OF ISSUE:
 7/19/18
PROJECT STATUS:
 25% Construction Docs

CONSULTANT:

SUBMISSIONS:

ISSUE	DATE	DESCRIPTION
001	12.01.2017	CITY REVIEW
002	12.01.2017	DESIGN DEVELOPMENT SET

ISSUE NUMBER
 003
 CHANGE
 CORVA

CHANGES THIS ISSUE

ID	DESCRIPTION

PRELIMINARY
 NOT FOR CONSTRUCTION

CALEB JOHNSON
 STUDIO
 110 EXCHANGE ST. 2ND FLOOR, PORTLAND, ME 04101
 1.207.263.9777