


1 3RD FLOOR FURNITURE PLAN  
SCALE: 1/4" = 1'-0"

FURNITURE PLAN GENERAL NOTES  
1. All furnishings are by Owner

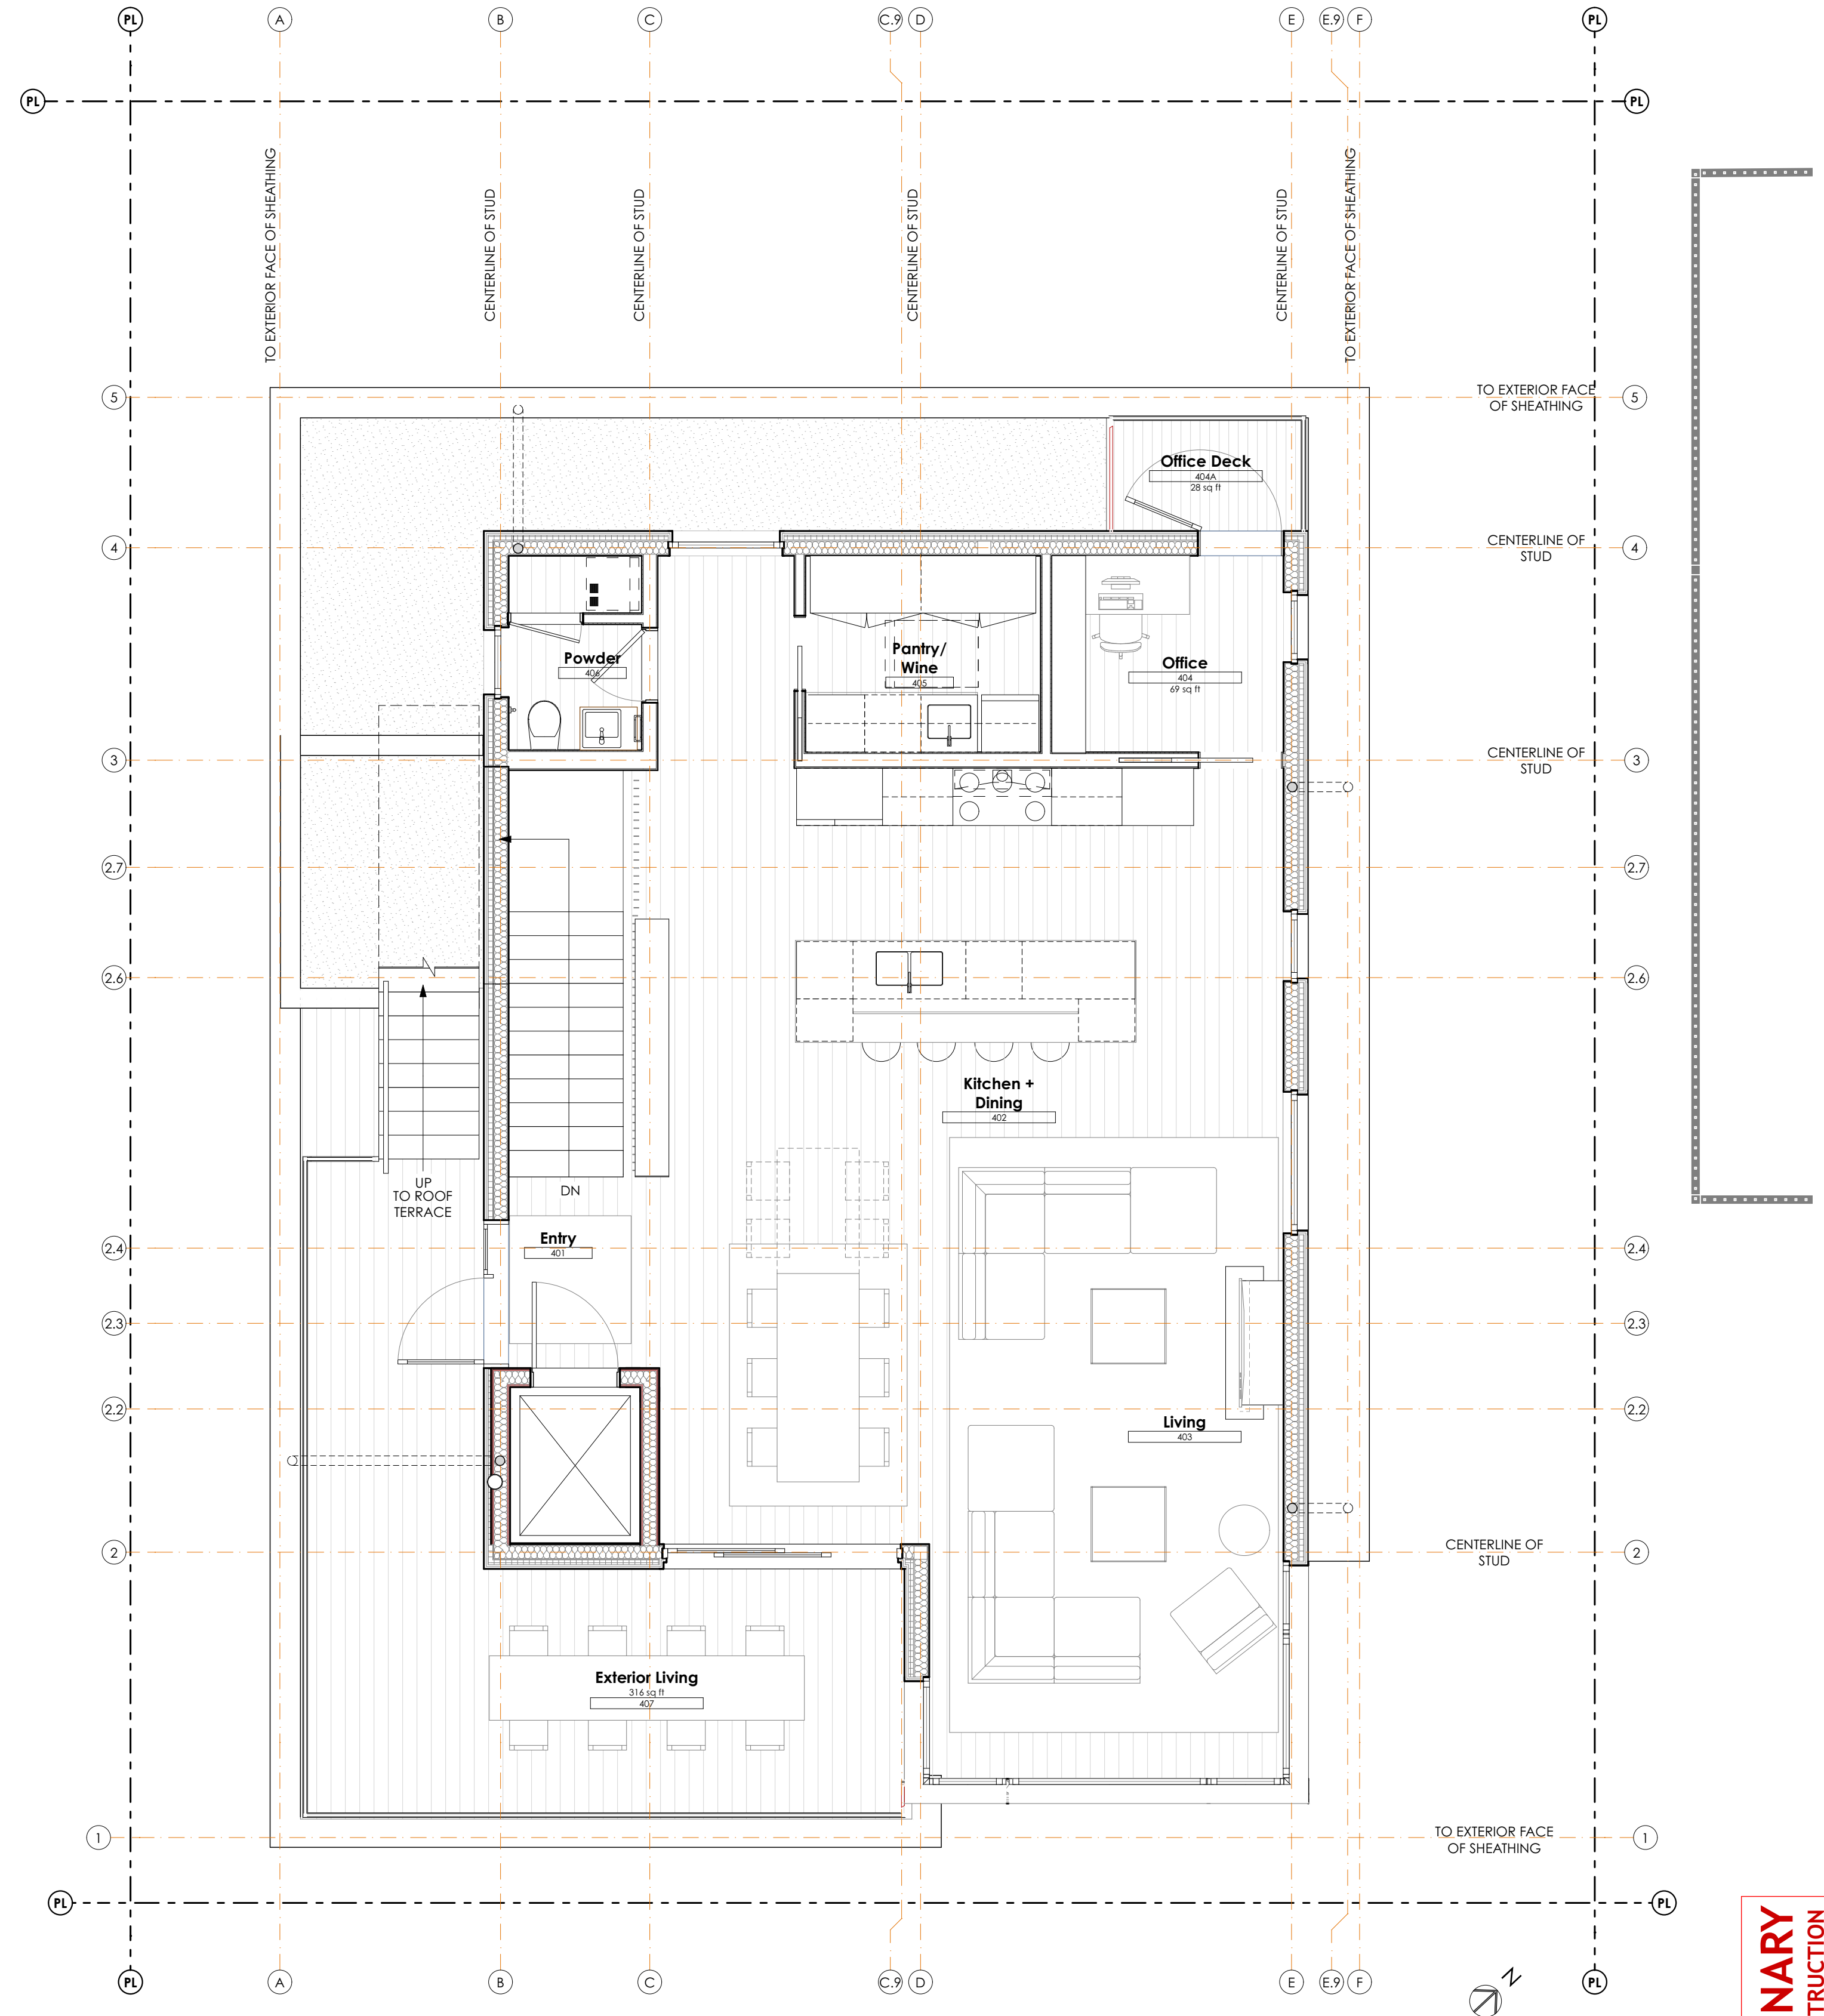

2 4TH FLOOR FURNITURE PLAN  
SCALE: 1/4" = 1'-0"

**PRELIMINARY**  
NOT FOR CONSTRUCTION