


2 BUILDING SECTION - LONGITUDINAL 3
SCALE: 1/4" = 1'-0"

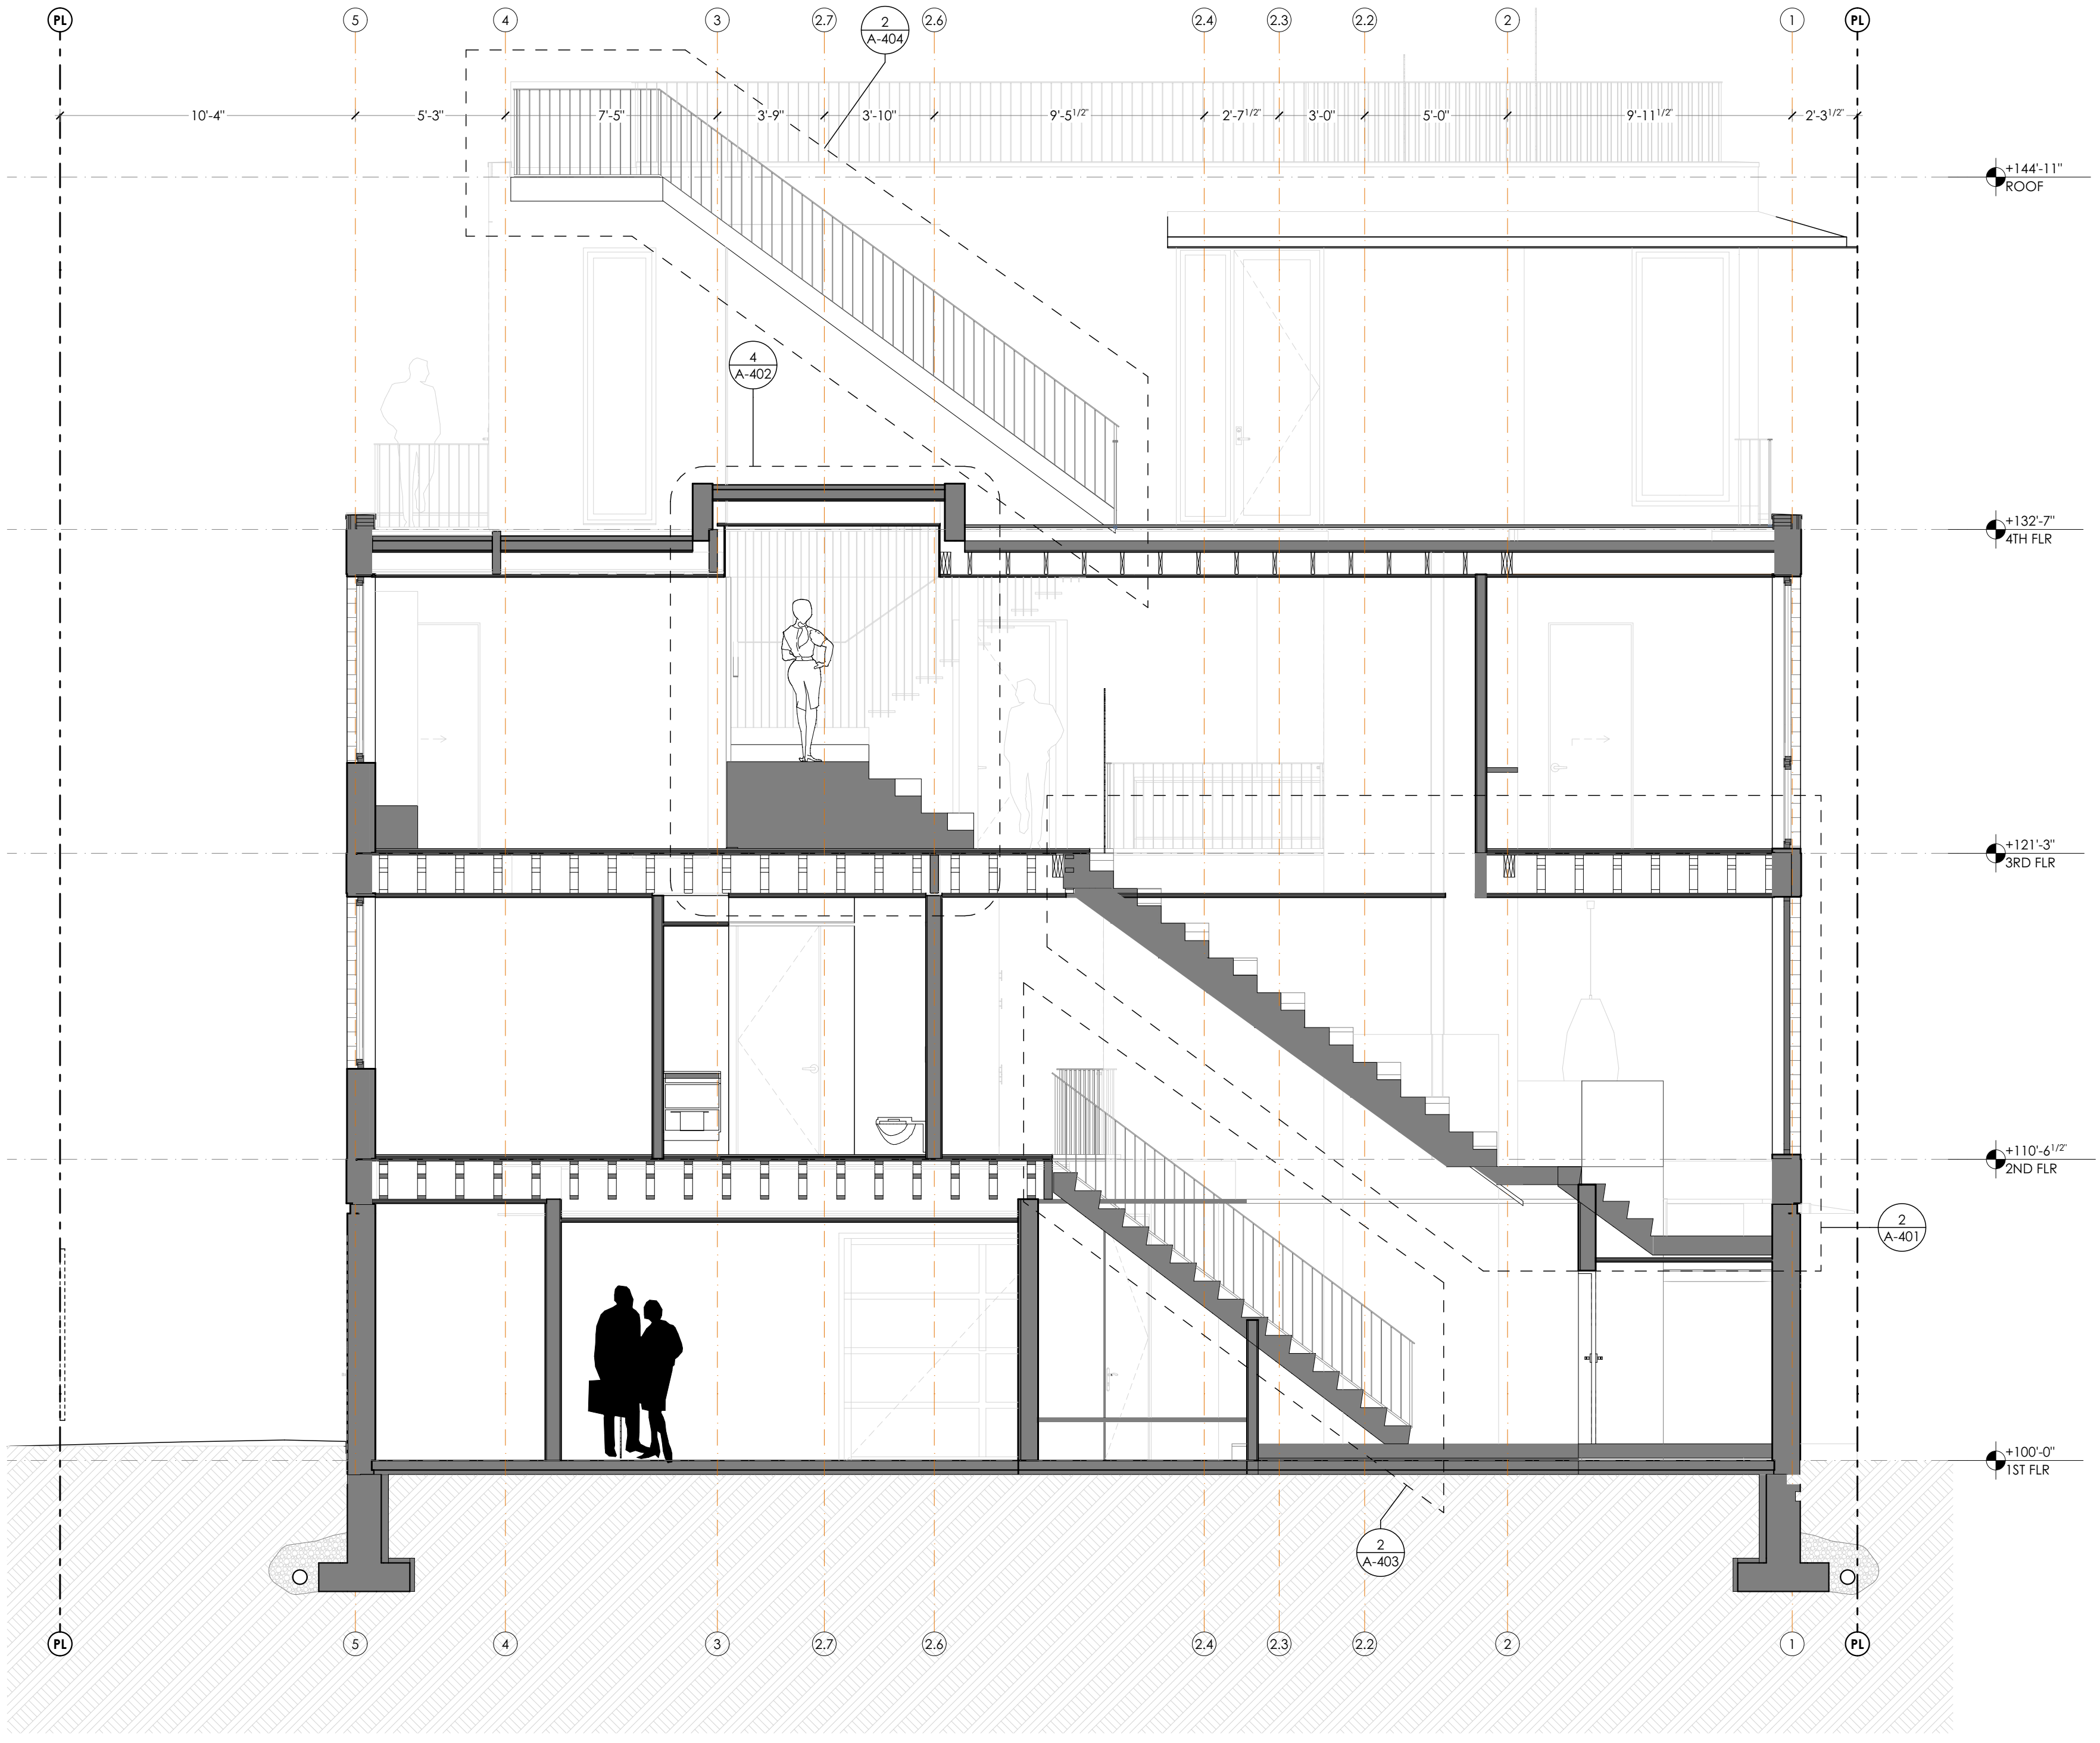

1 BUILDING SECTION - LONGITUDINAL 2
SCALE: 1/4" = 1'-0"

PRELIMINARY
NOT FOR CONSTRUCTION

BUILDING SECTIONS
A-302

Brady Residence
Jim and Julia Brady
9 Moody Street Portland ME 04101

ARCHITECT
DRAFTSPERSON:
PJ/J/CA
3/7/18
PROJECT STATUS:
90% CDS

CONSULTANT:

SUBMISSIONS:

ISSUE	DATE	DESCRIPTION
001	12.03.2017	CITY REVIEW
002	03.07.2018	REVISED PER CITY REVIEW COMMENTS

CHANGES THIS ISSUE:

ID	DESCRIPTION
1	CHANGE
2	CHANGE
3	CHANGE