




5 3RD FLR ENLARGED PLAN
SCALE: 1/2" = 1'-0"

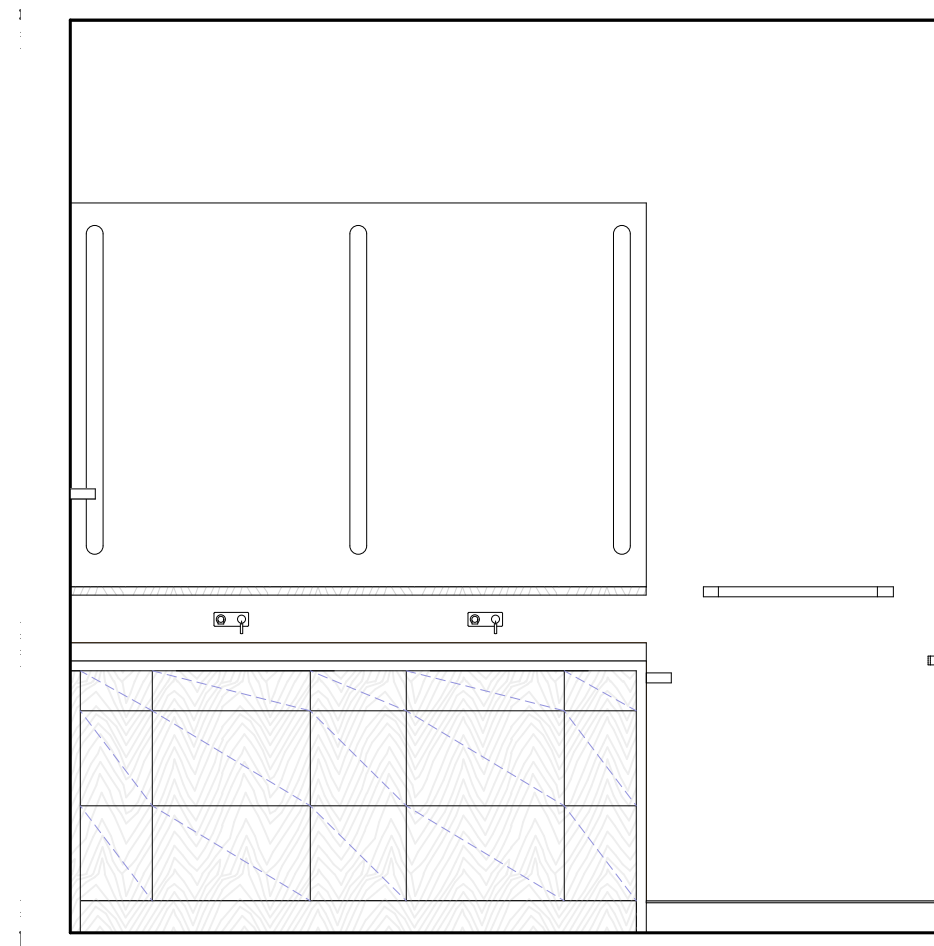


3 MASTER BATHROOM - SOUTH
SCALE: 1/2" = 1'-0"

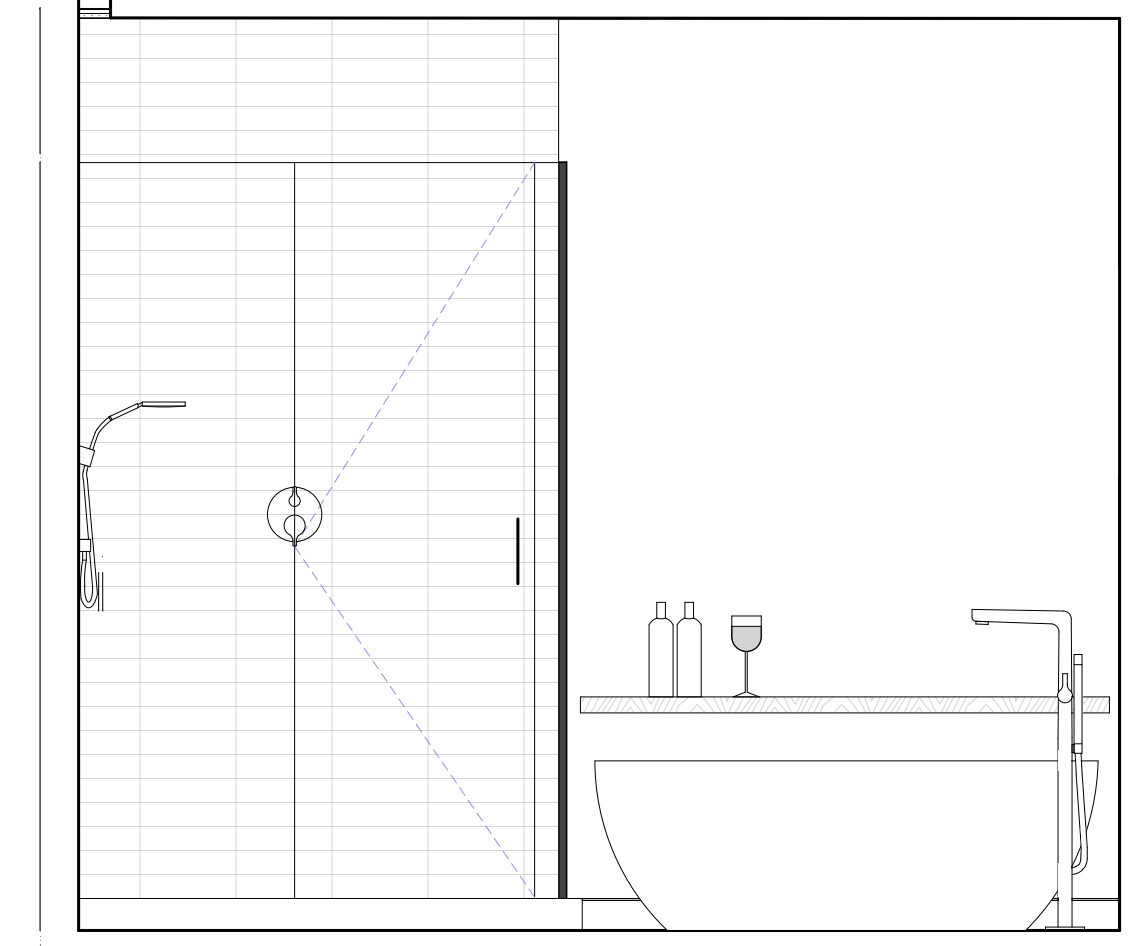


1 MASTER BATHROOM - NORTH
SCALE: 1/2" = 1'-0"

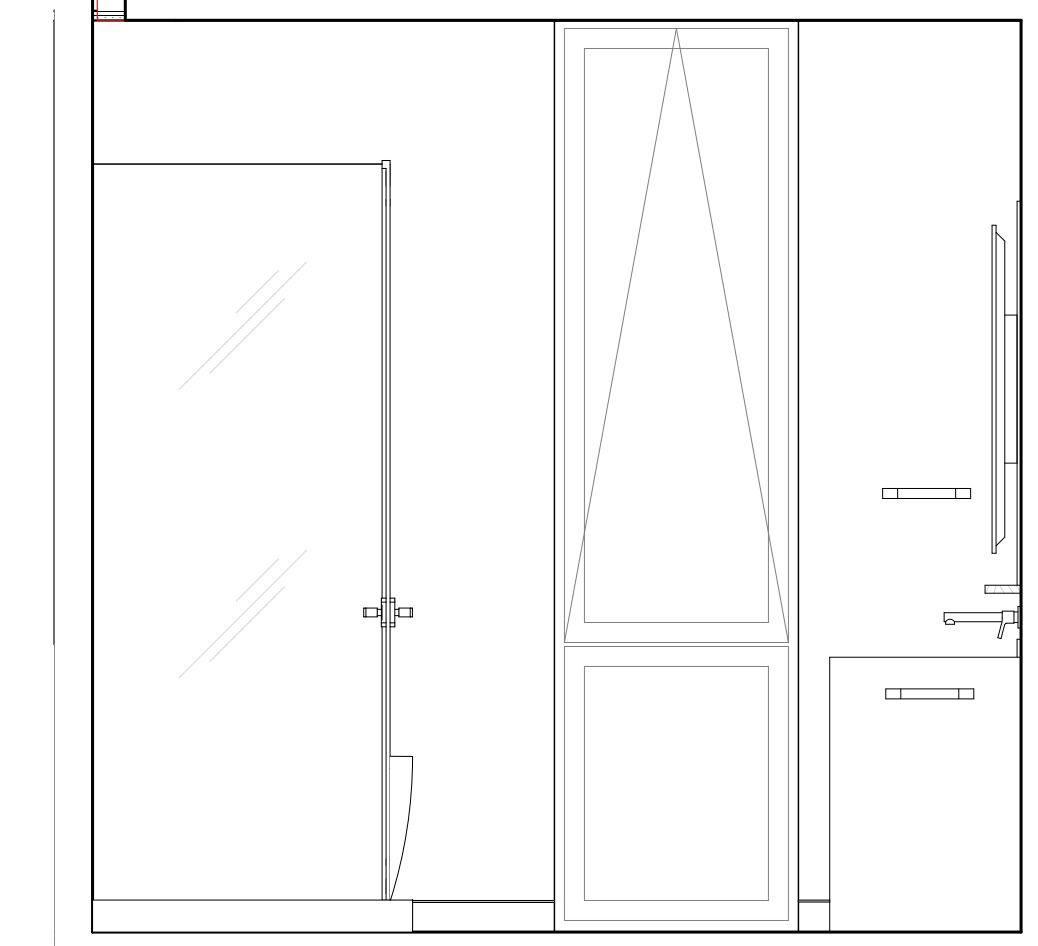


2 MASTER BATHROOM - EAST
SCALE: 1/2" = 1'-0"

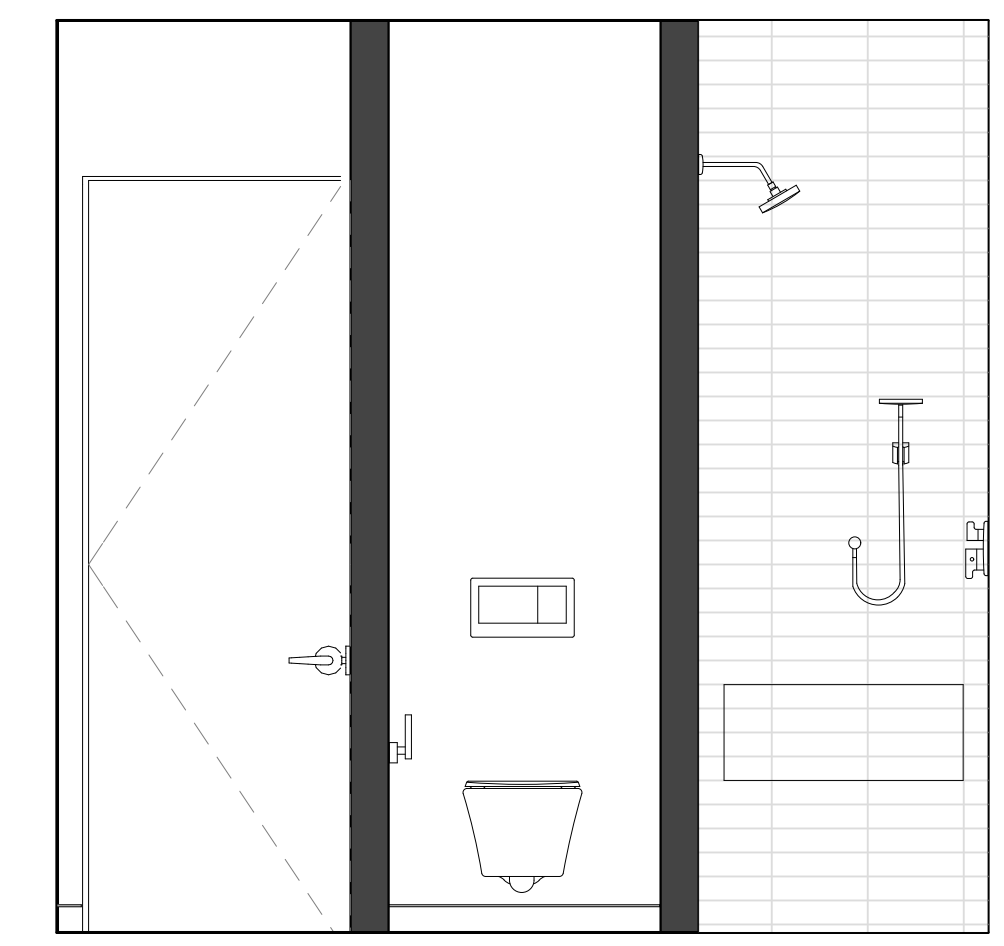


4 MASTER BATHROOM - WEST
SCALE: 1/2" = 1'-0"

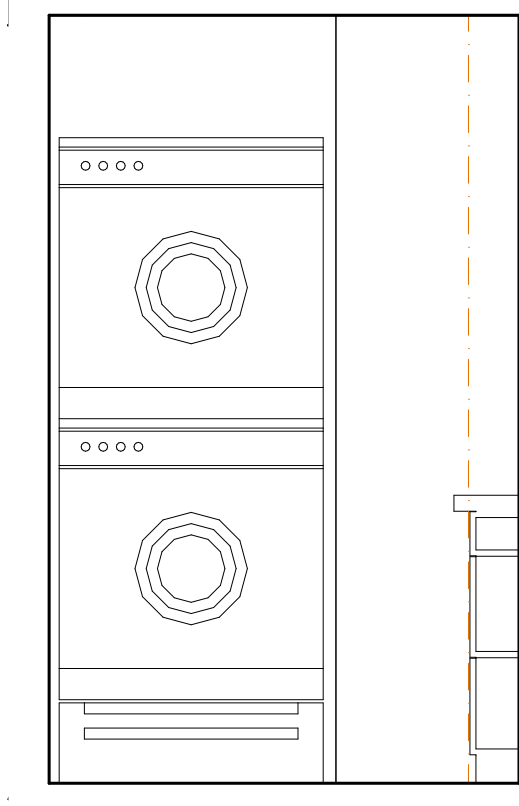


10 LAUNDRY ROOM - EAST
SCALE: 1/2" = 1'-0"

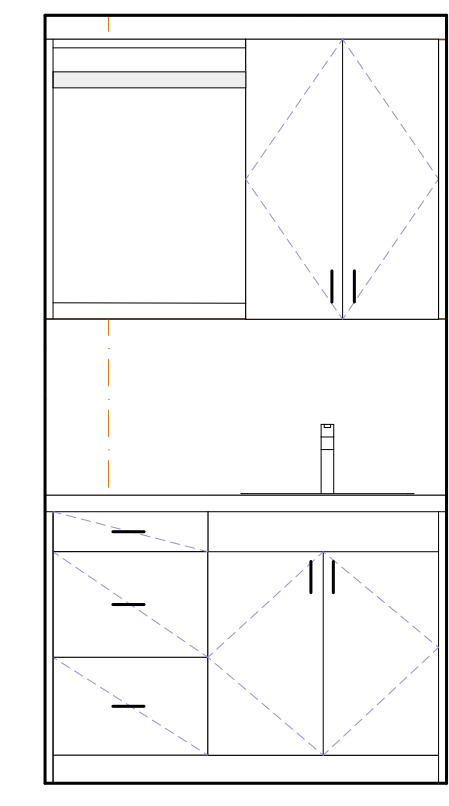


11 LAUNDRY ROOM - SOUTH
SCALE: 1/2" = 1'-0"

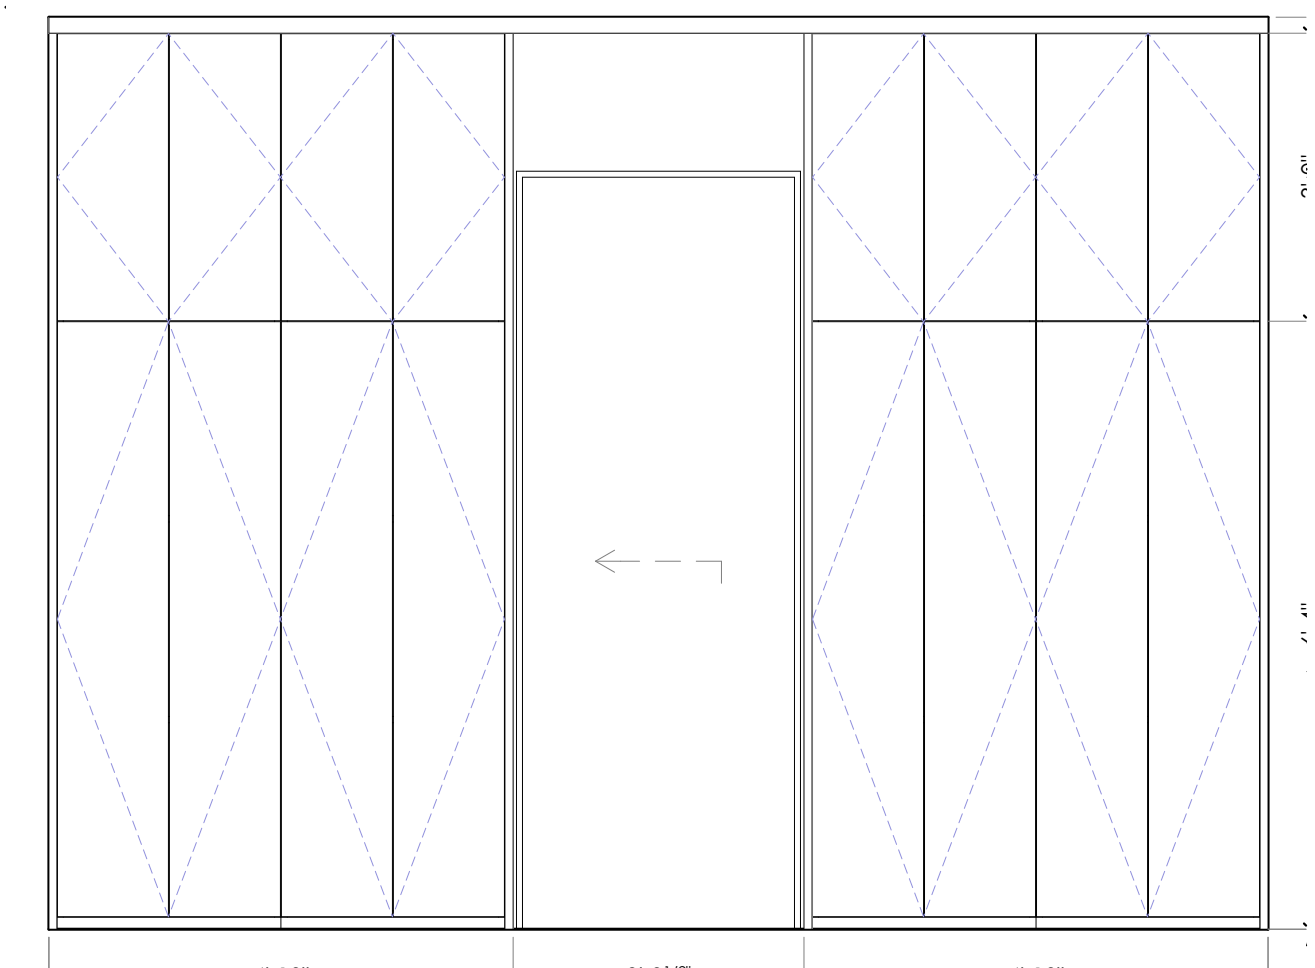


9 MASTER CLOSET - WEST
SCALE: 1/2" = 1'-0"

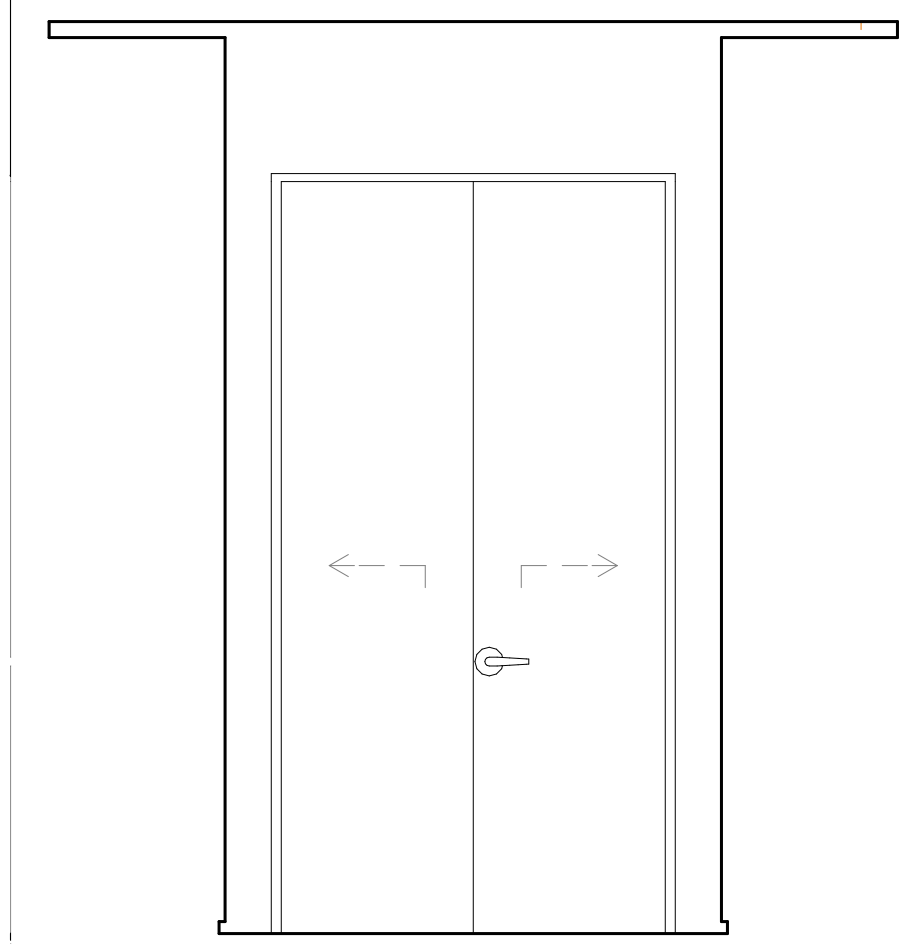

6 MASTER CLOSET - NORTH
SCALE: 1/2" = 1'-0"

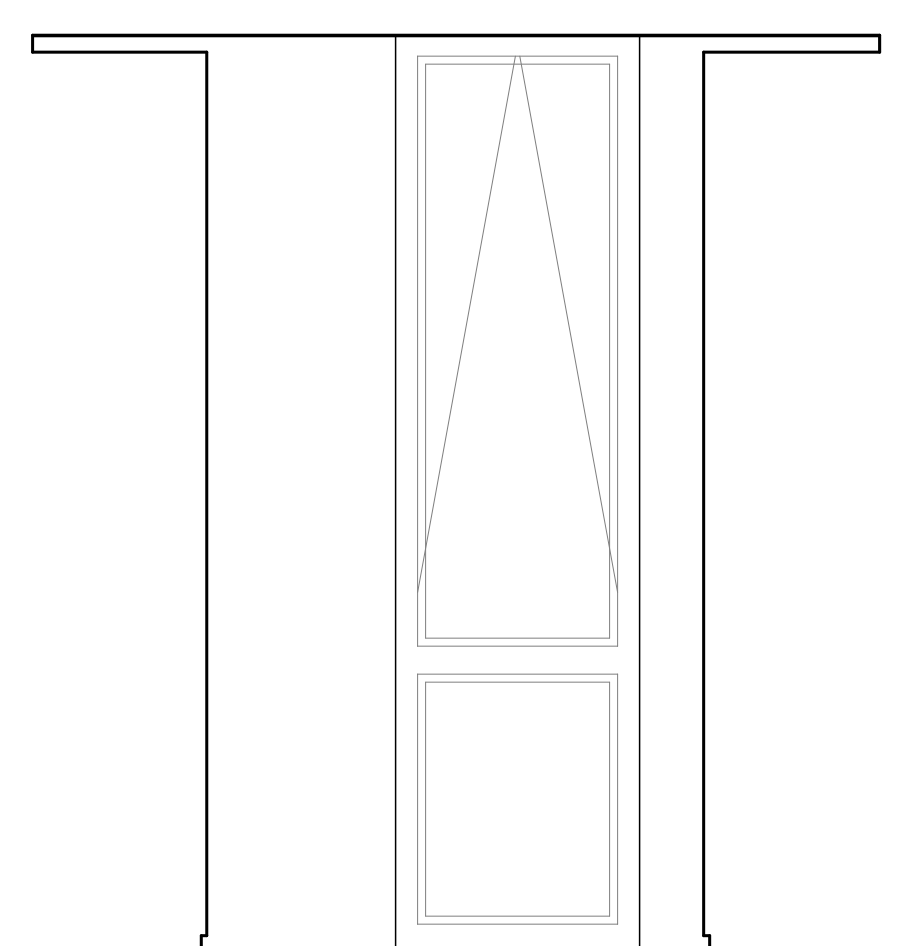

8 MASTER CLOSET - SOUTH
SCALE: 1/2" = 1'-0"

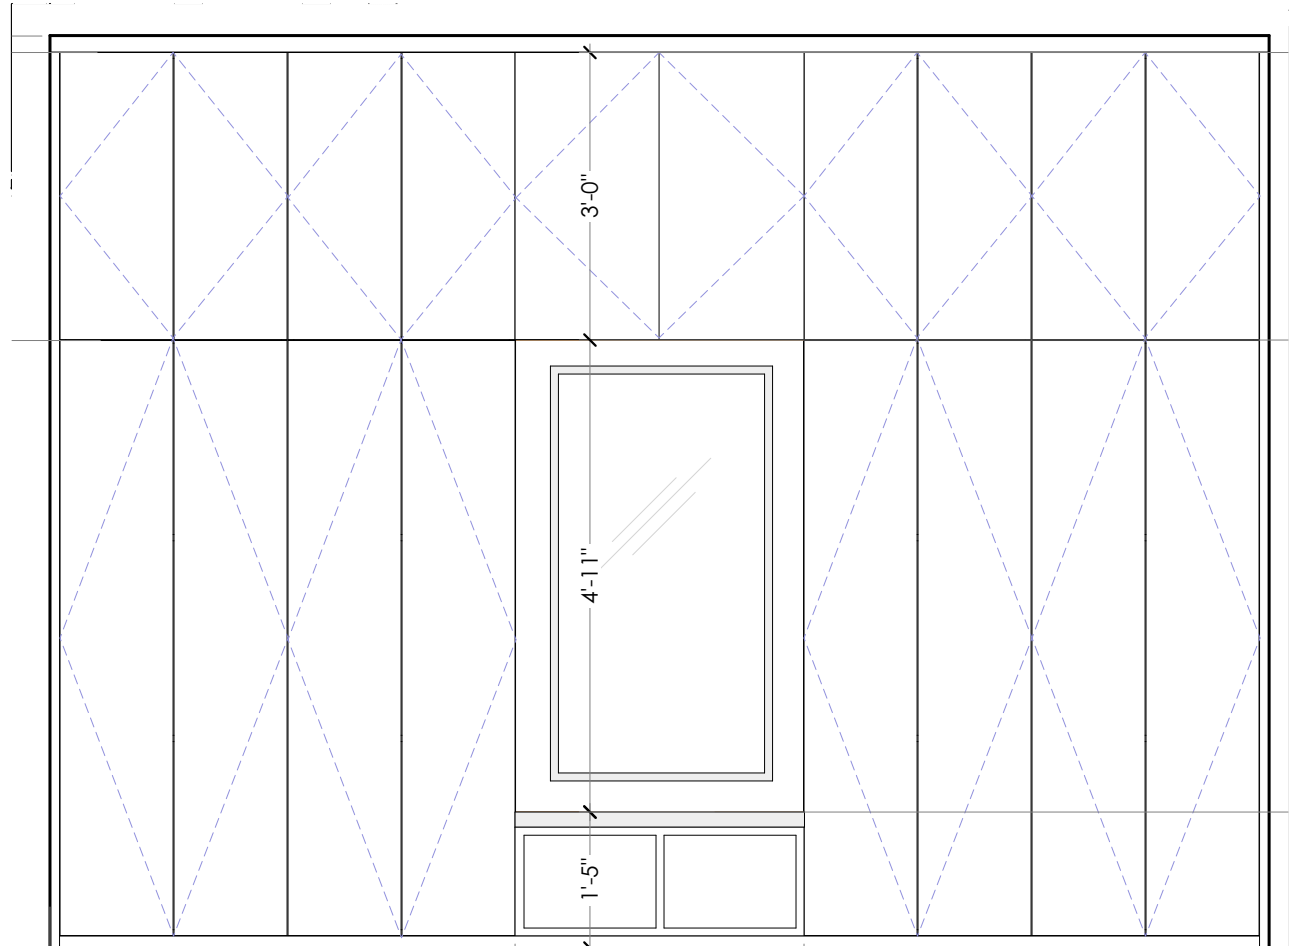

7 MASTER CLOSET - EAST
SCALE: 1/2" = 1'-0"

PRELIMINARY
NOT FOR CONSTRUCTION

INTERIOR ELEVATIONS - OWNER
MASTER SUITE
Brady Residence
Jim and Julia Brady
9 Moody Street Portland ME 04101

ARCHITECT
DRAFTSPERSON:
PJ/J/OK
DATE OF ISSUE:
3/7/18
PROJECT STATUS:
90% CD'S

CONSULTANT:

ISSUE NUMBER	DATE	DESCRIPTION
001	12.01.2017	CITY REVIEW
002	03.07.2018	REVISOR'S CITY REVIEW COMMENTS

CHANGES THIS ISSUE	DESCRIPTION