




9 3RD FLR ENLARGED PLAN
SCALE: 1/2" = 1'-0"

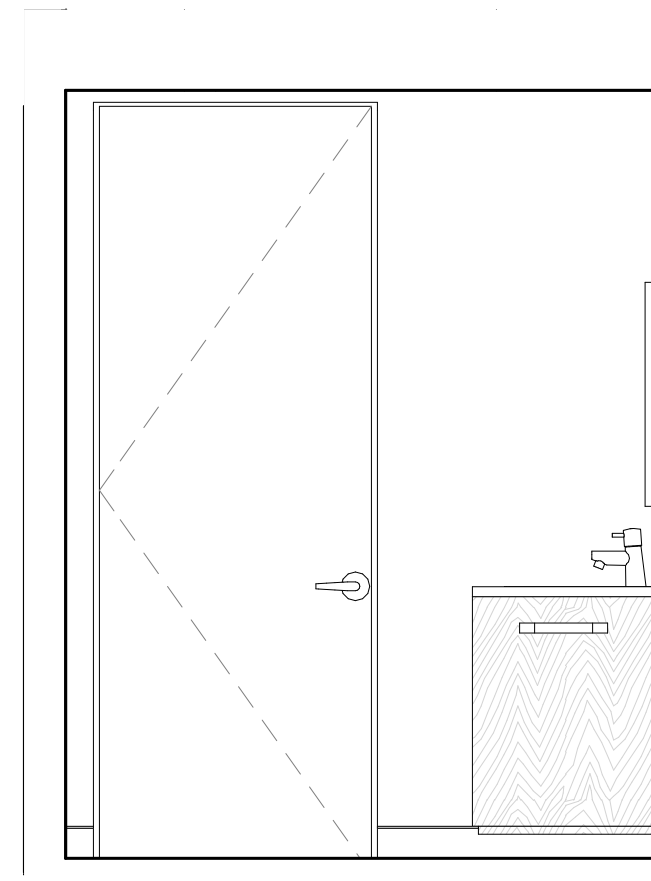


1 BATH 3 - NORTH
SCALE: 1/2" = 1'-0"

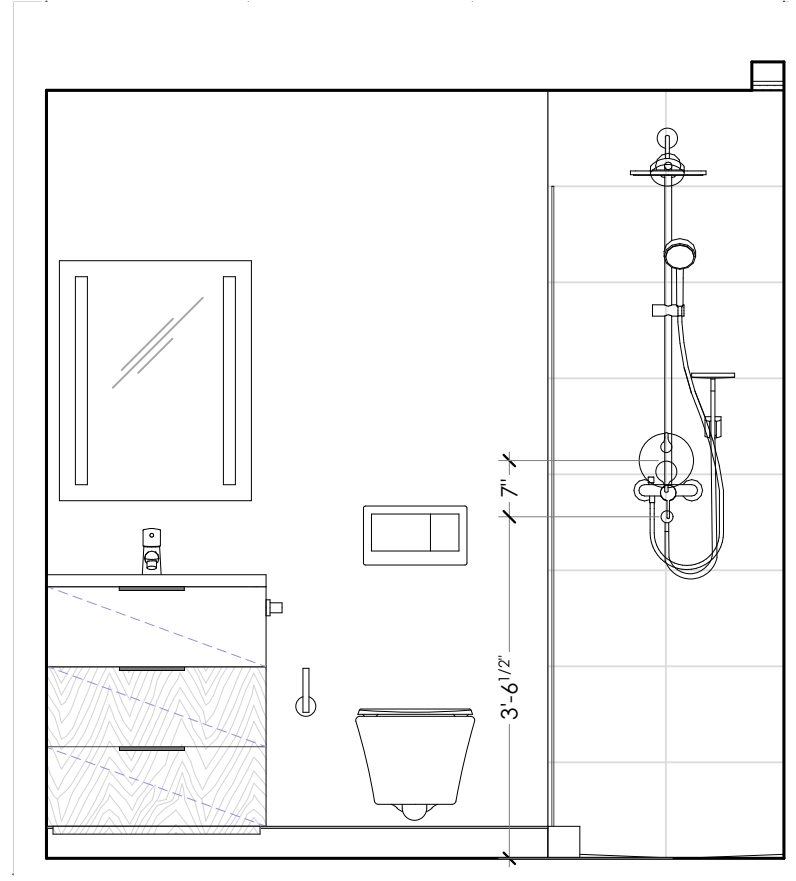


2 BATH 3 - EAST
SCALE: 1/2" = 1'-0"

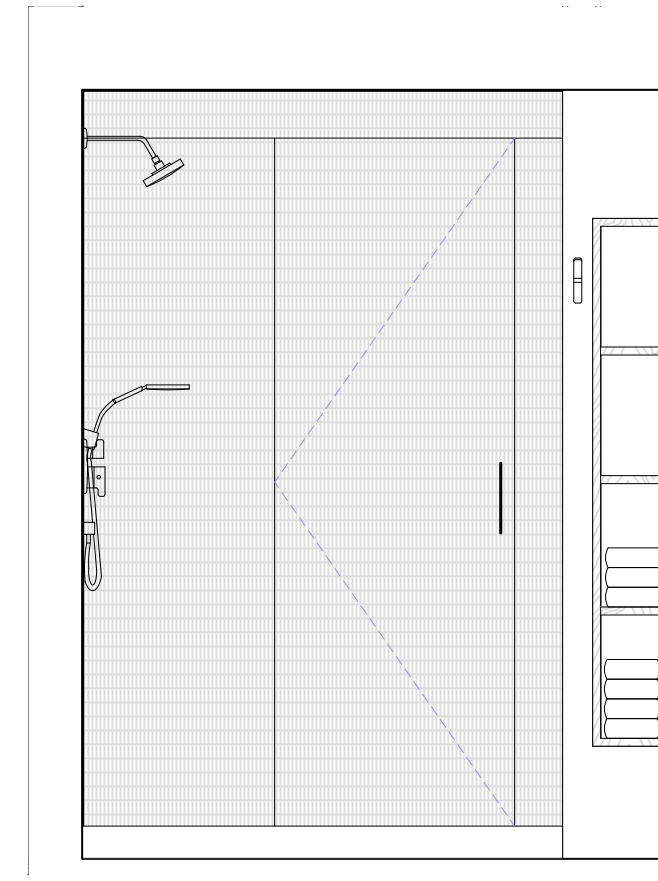


3 BATH 3 - SOUTH
SCALE: 1/2" = 1'-0"

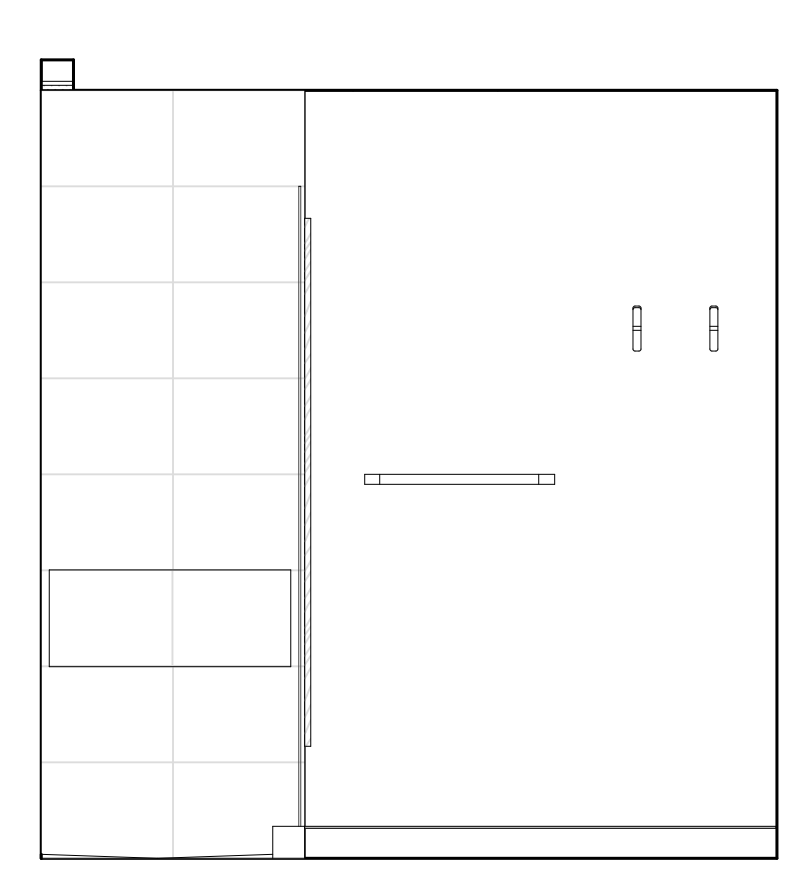


4 BATH 3 - WEST
SCALE: 1/2" = 1'-0"

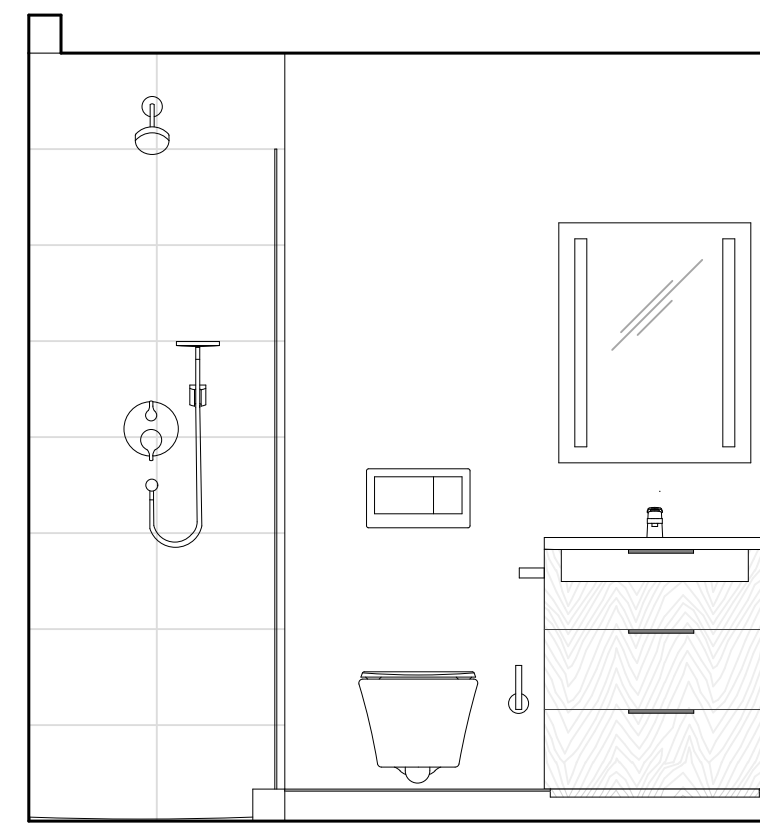


7 BATH 2 - EAST
SCALE: 1/2" = 1'-0"

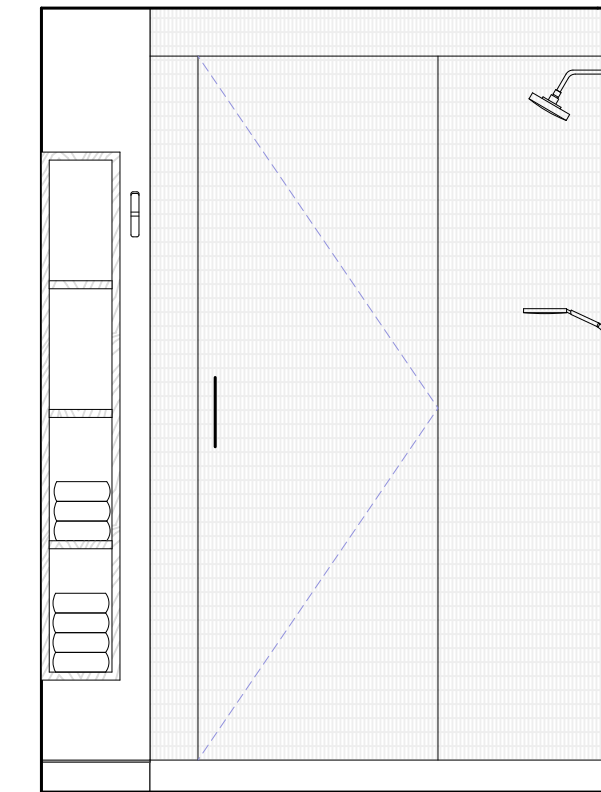


8 BATH 2 - NORTH
SCALE: 1/2" = 1'-0"

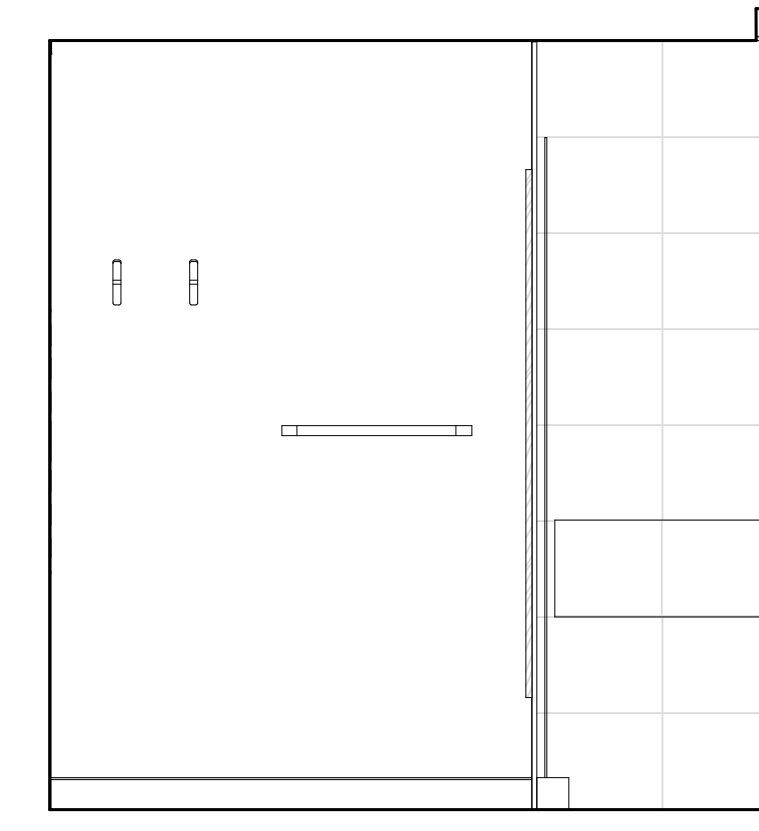


5 BATH 2 - WEST
SCALE: 1/2" = 1'-0"

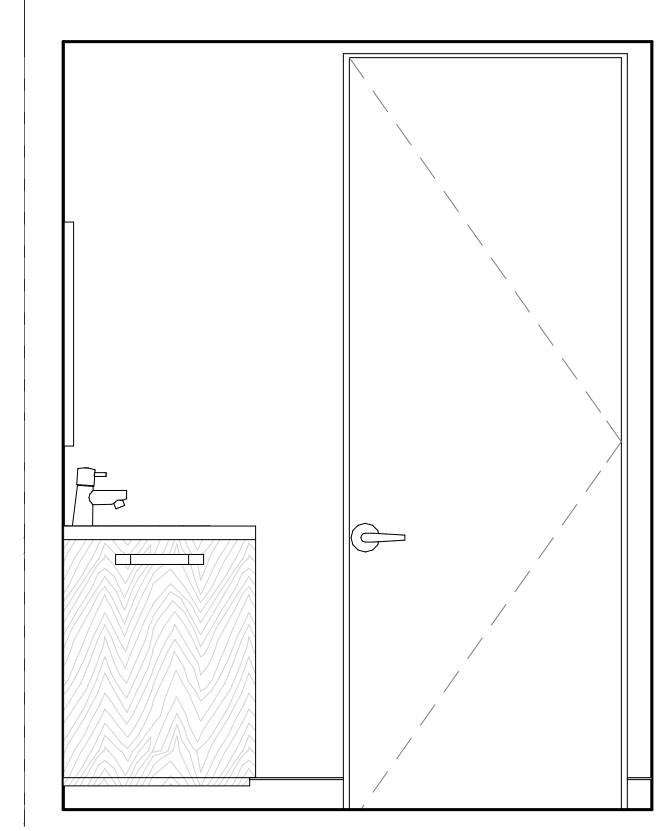


6 BATH 2 - SOUTH
SCALE: 1/2" = 1'-0"

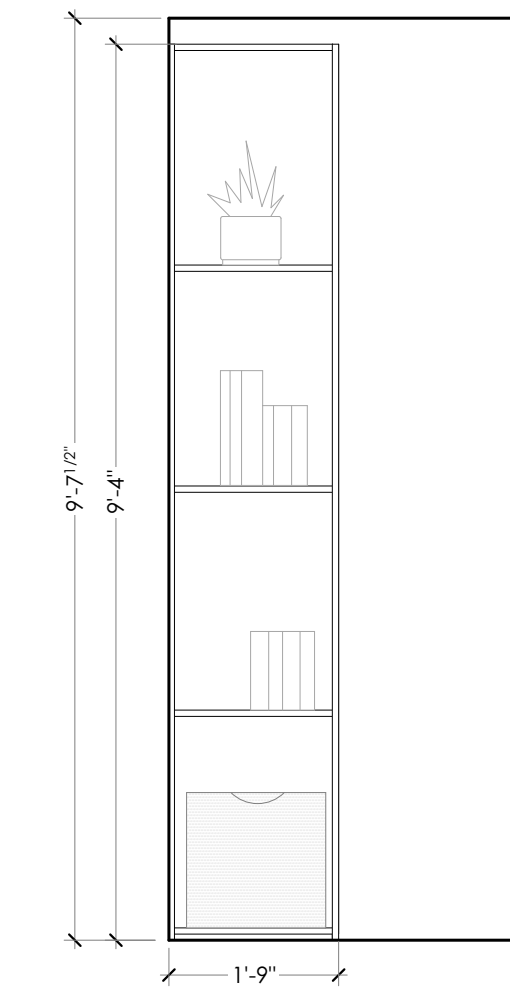


10 BED 3 WARDROBE SIDE
SCALE: 1/2" = 1'-0"

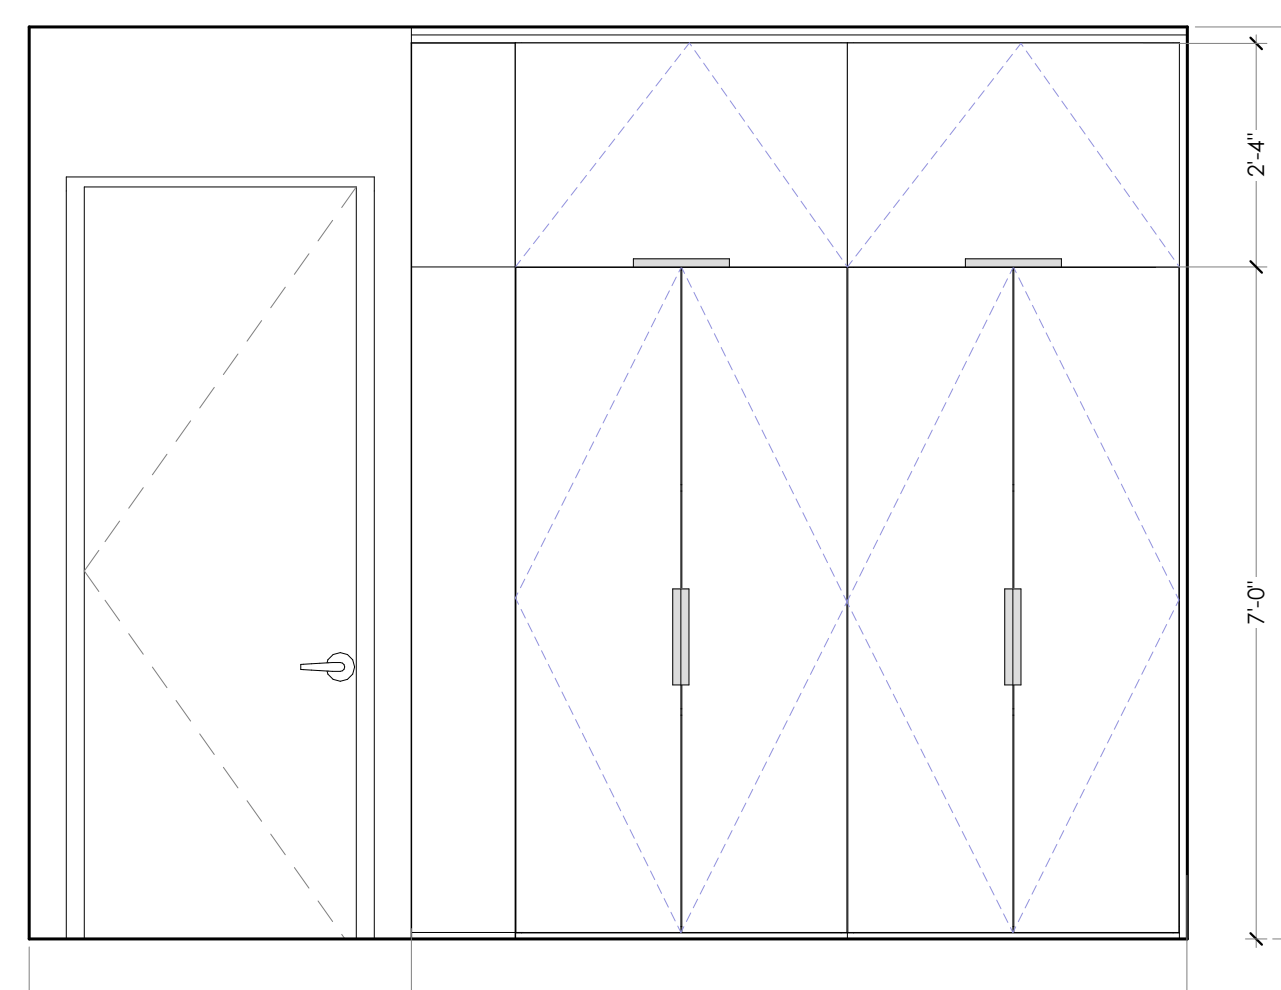

11 BED 3 WARDROBE FRONT
SCALE: 1/2" = 1'-0"

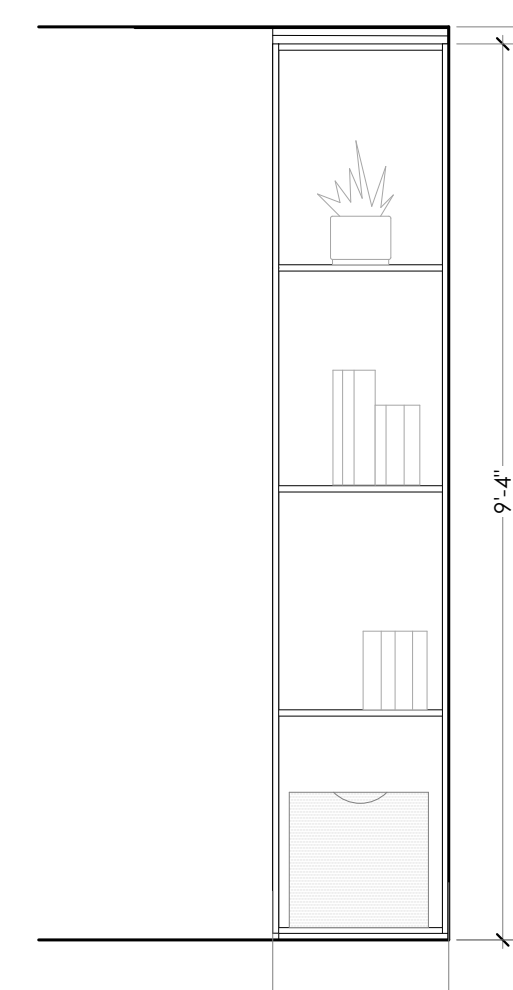

13 BED 2 WARDROBE SIDE
SCALE: 1/2" = 1'-0"

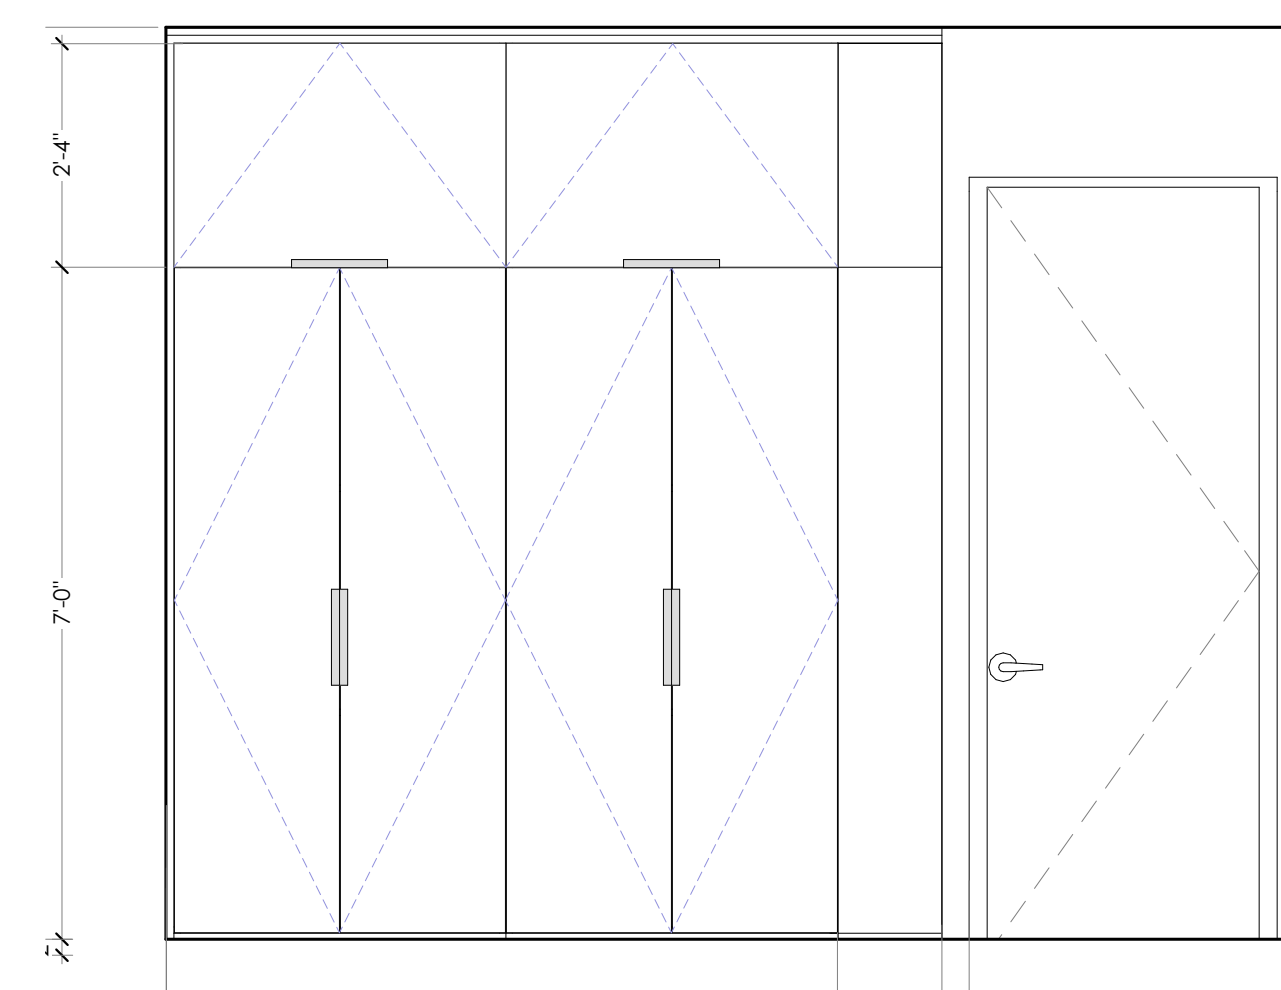

12 BED 2 WARDROBE FRONT
SCALE: 1/2" = 1'-0"

PRELIMINARY
NOT FOR CONSTRUCTION

INTERIOR ELEVATIONS - OWNER

Brady Residence

Jim and Julia Brady
9 Moody Street Portland ME 04101

A-503

ARCHITECT
DRAFTSPERSON:
PJ/J/J/OK
3/7/18
PROJECT STATUS:
90% CD'S

CONSULTANT:

SUBMISSIONS:

ISSUE
001
002

DATE
12/01/2017
03/07/2018

DESCRIPTION
CITY REVIEW
REVISOR/CITY REVIEW COMMENTS