




WALL TYPES

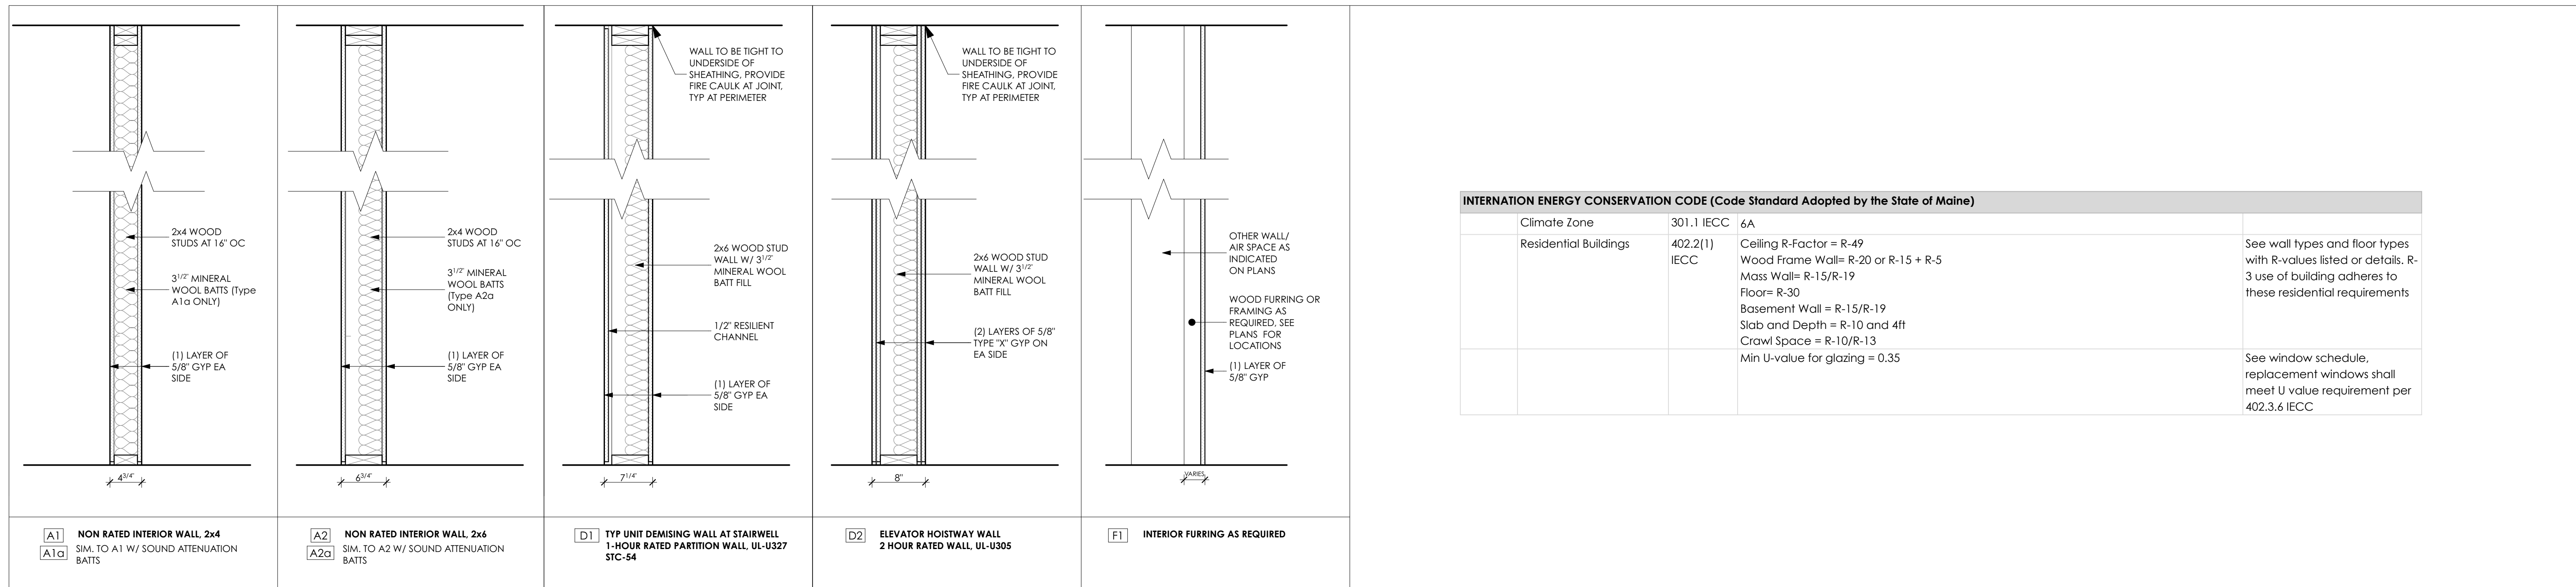

General Notes:
1. Refer to Project Specifications for Material Selections and Requirements

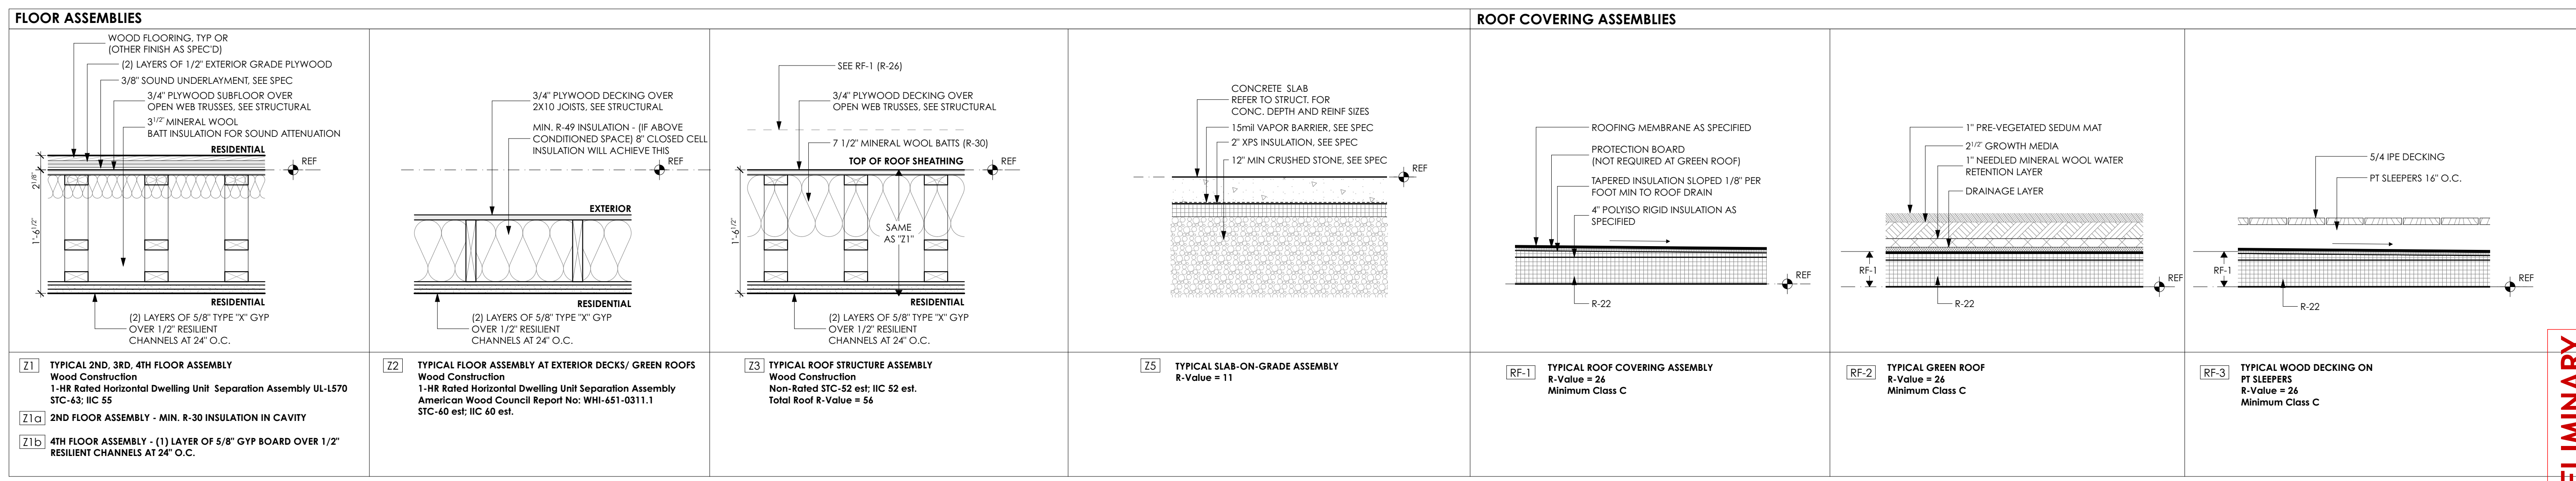

PARTITION TYPES
SCALE: 1" = 1'-0"

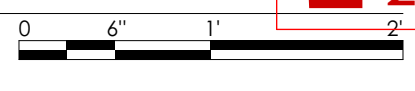

PRELIMINARY
NOT FOR CONSTRUCTION