

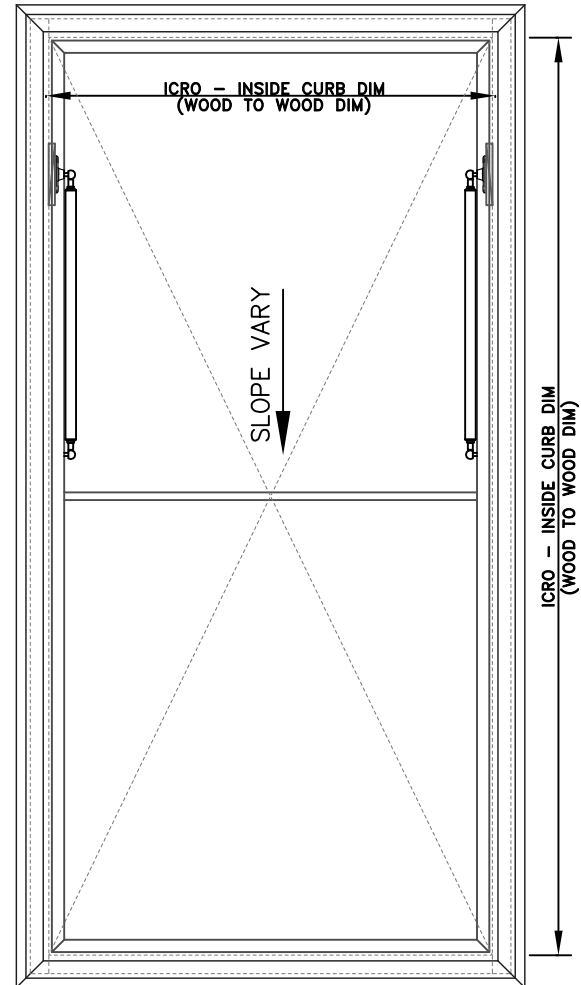


TECH BRIEF #14  
Glass Roof Doors

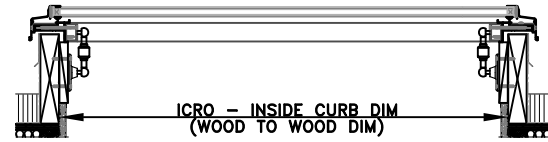

Dayliter MODEL	INSIDE CURB DIM (WOOD TO WOOD)
3676 (3X6)	31" X 70 1/2"
4280 (3.5X6.5)	37" X 74 1/2"
36100 (2.5X8)	31" X 94 1/2"

TOLERANCE:  $\pm 1/16"$   
 $\pm 0"$

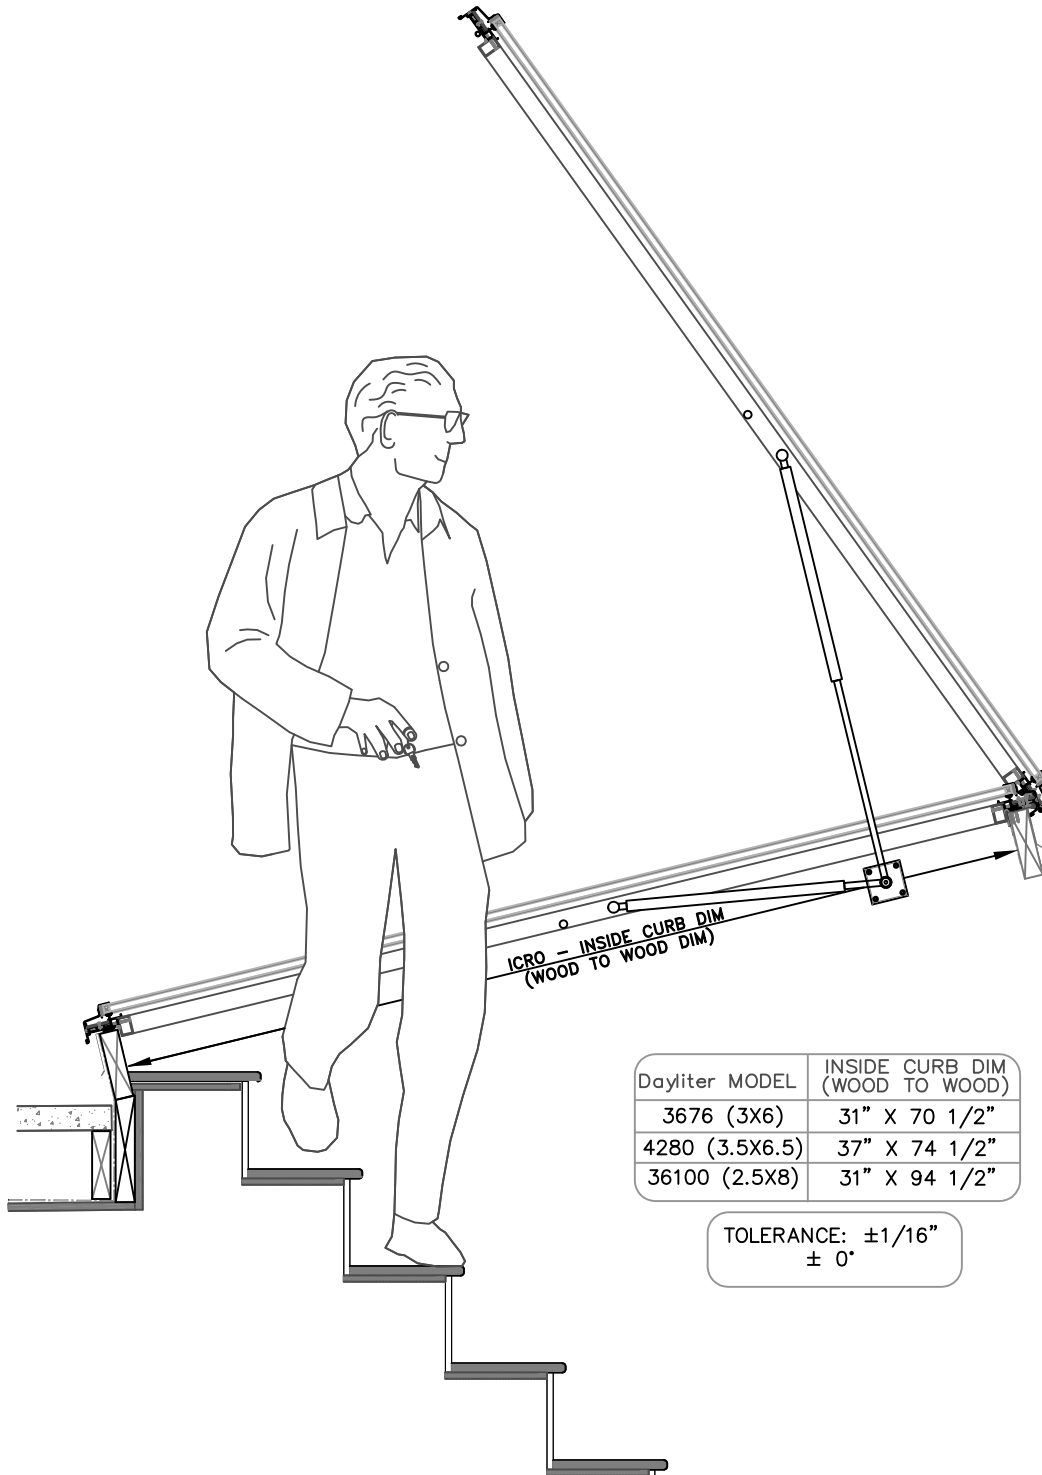