




1 CLOSET INTERIOR ELEVATION  
SCALE: 1/2" = 1'-0"

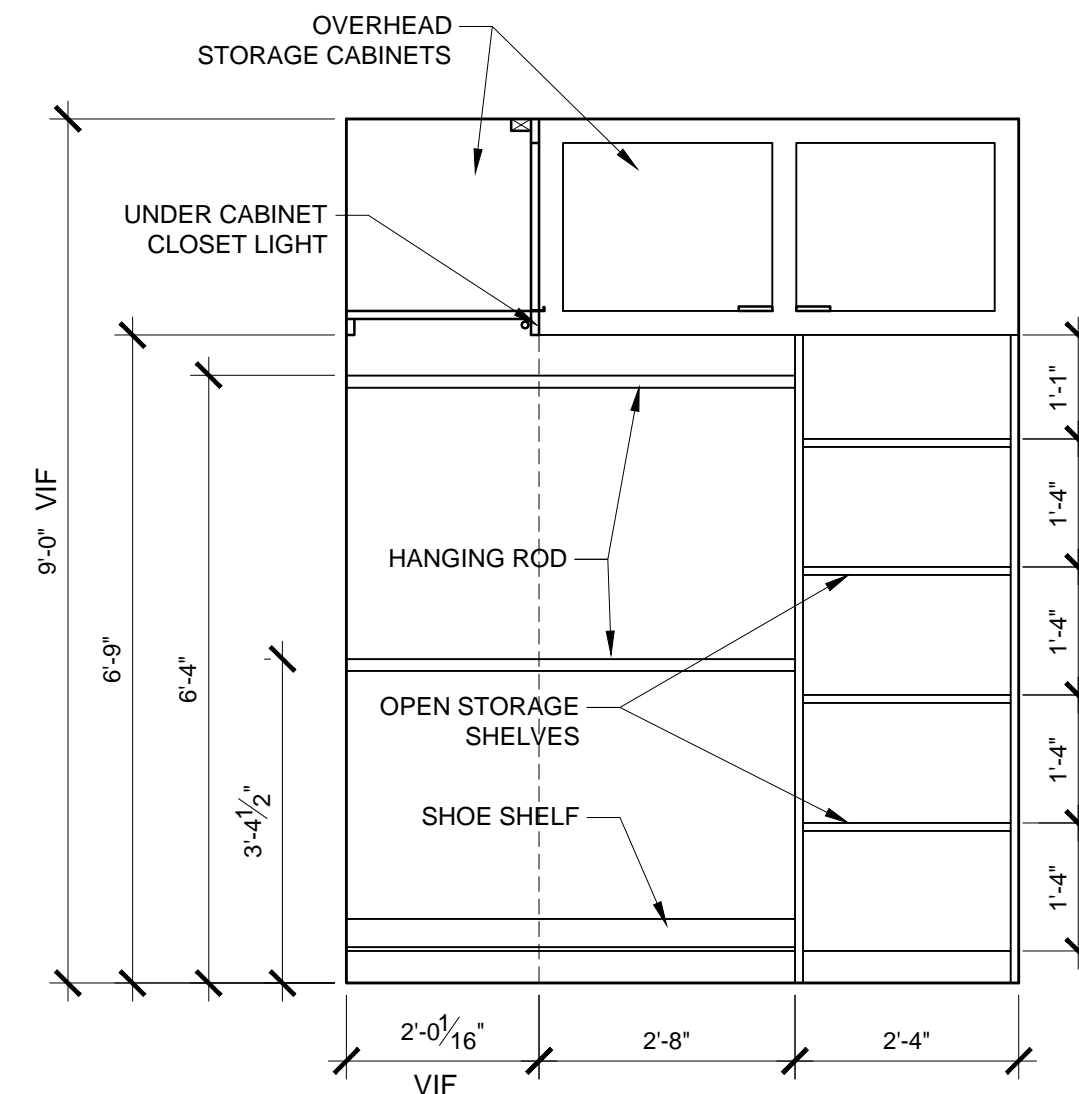


2 CLOSET INTERIOR ELEVATION  
SCALE: 1/2" = 1'-0"

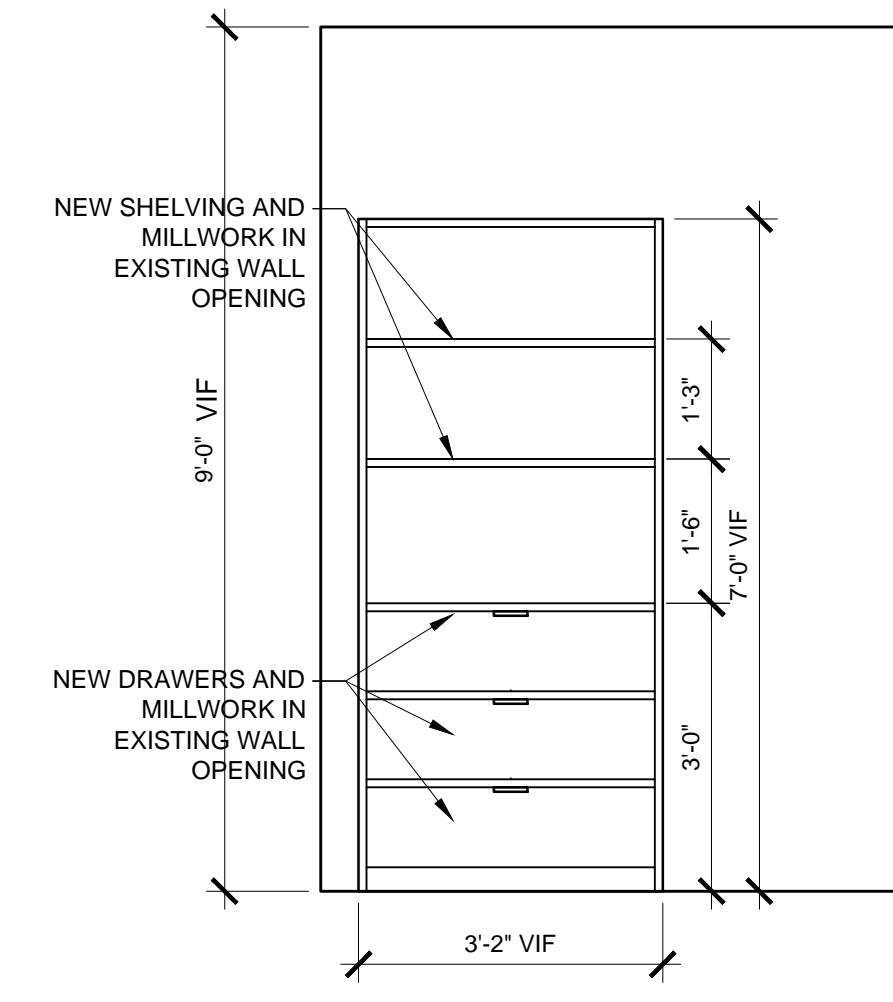


3 DINING INTERIOR ELEVATION  
SCALE: 1/2" = 1'-0"

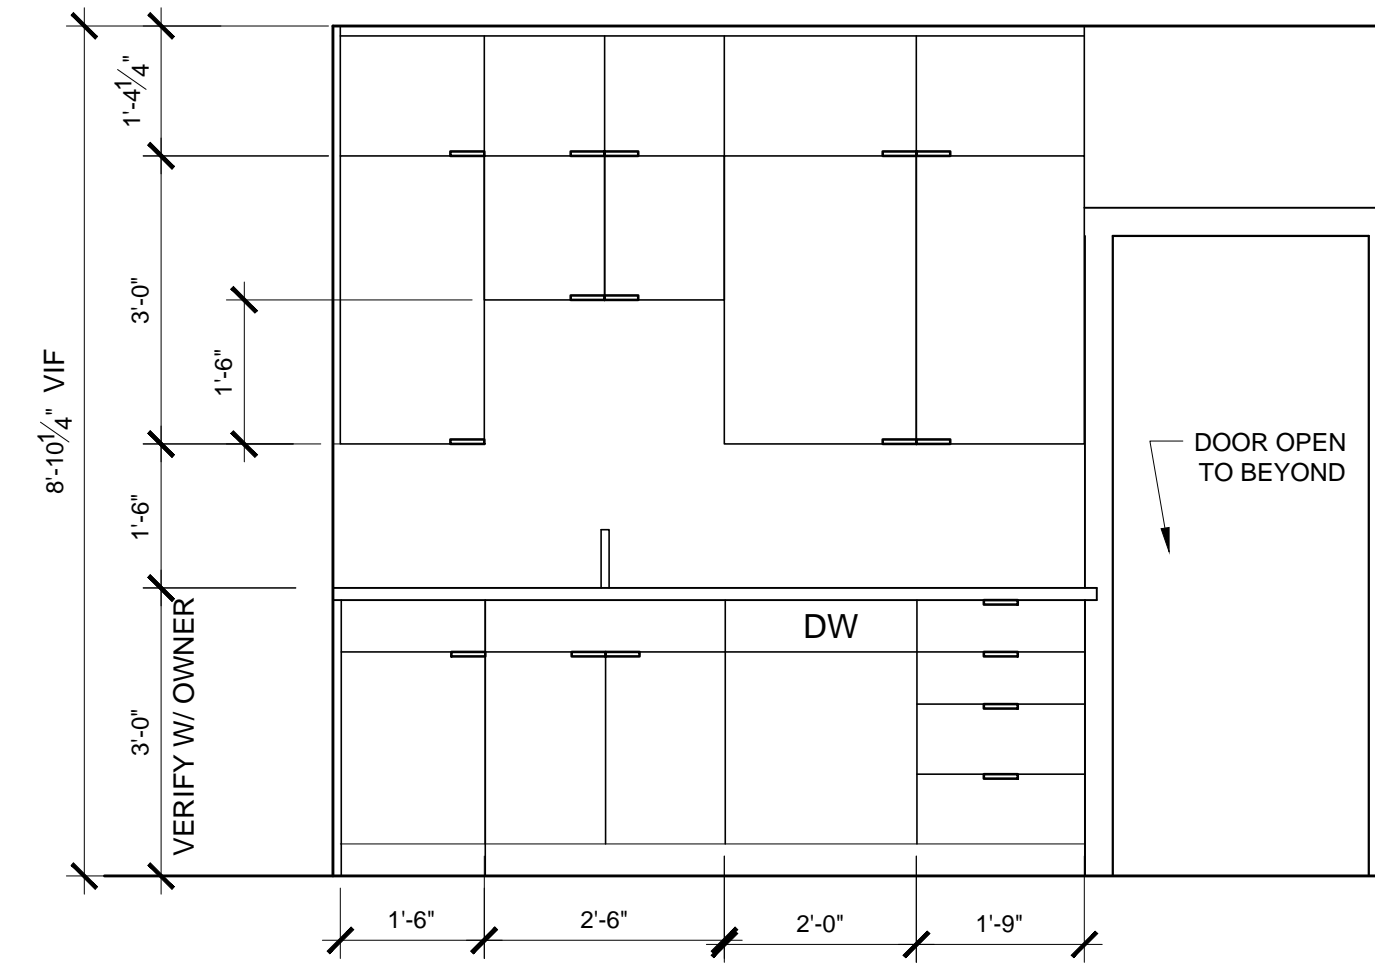


4 KITCHEN INTERIOR ELEVATION  
SCALE: 1/2" = 1'-0"

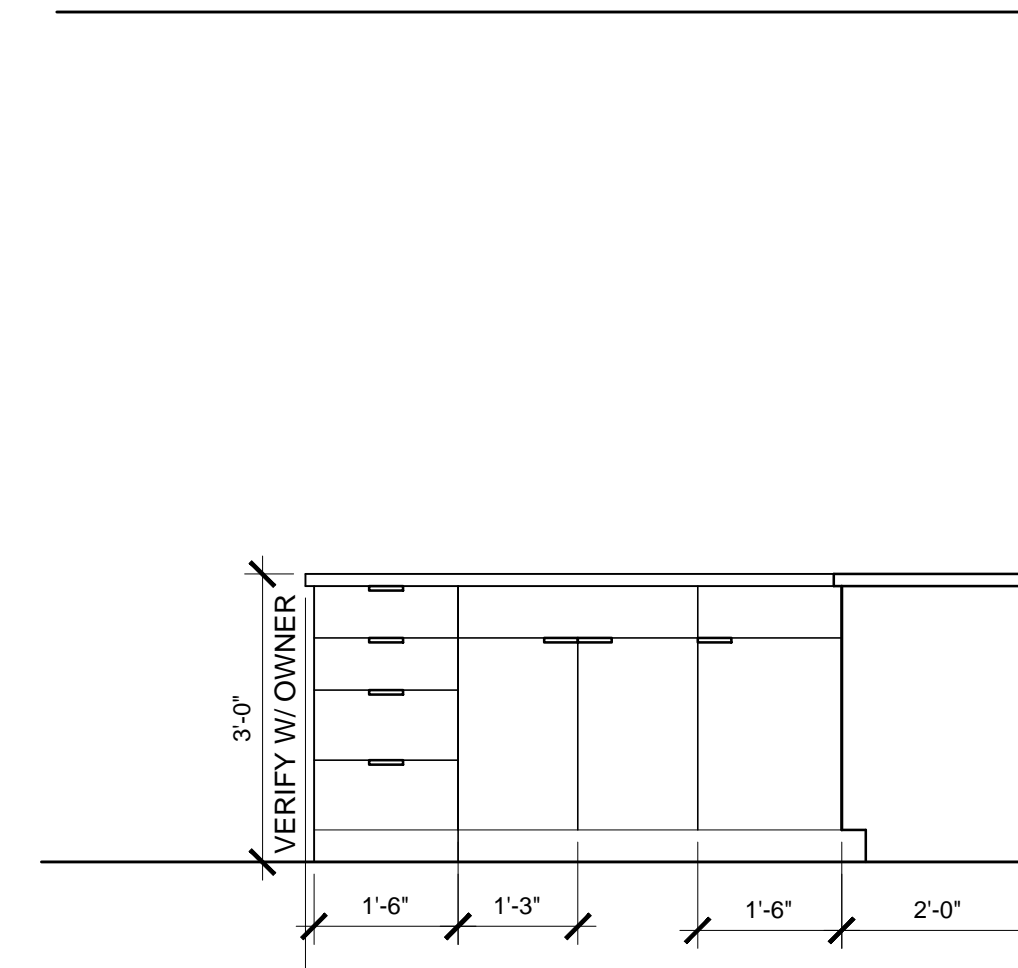


5 KITCHEN INTERIOR ELEVATION  
SCALE: 1/2" = 1'-0"

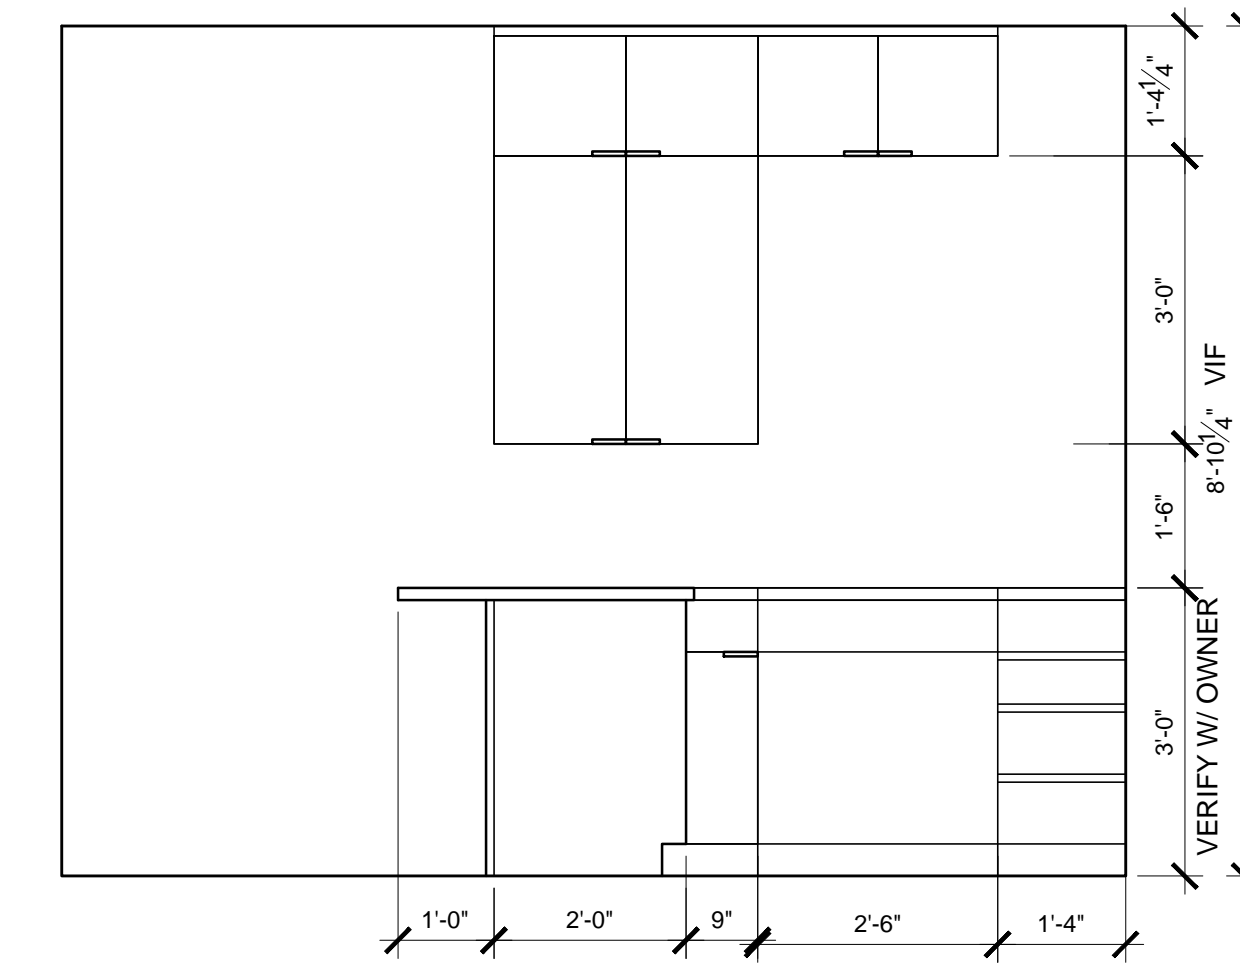

6 KITCHEN INTERIOR ELEVATION  
SCALE: 1/2" = 1'-0"

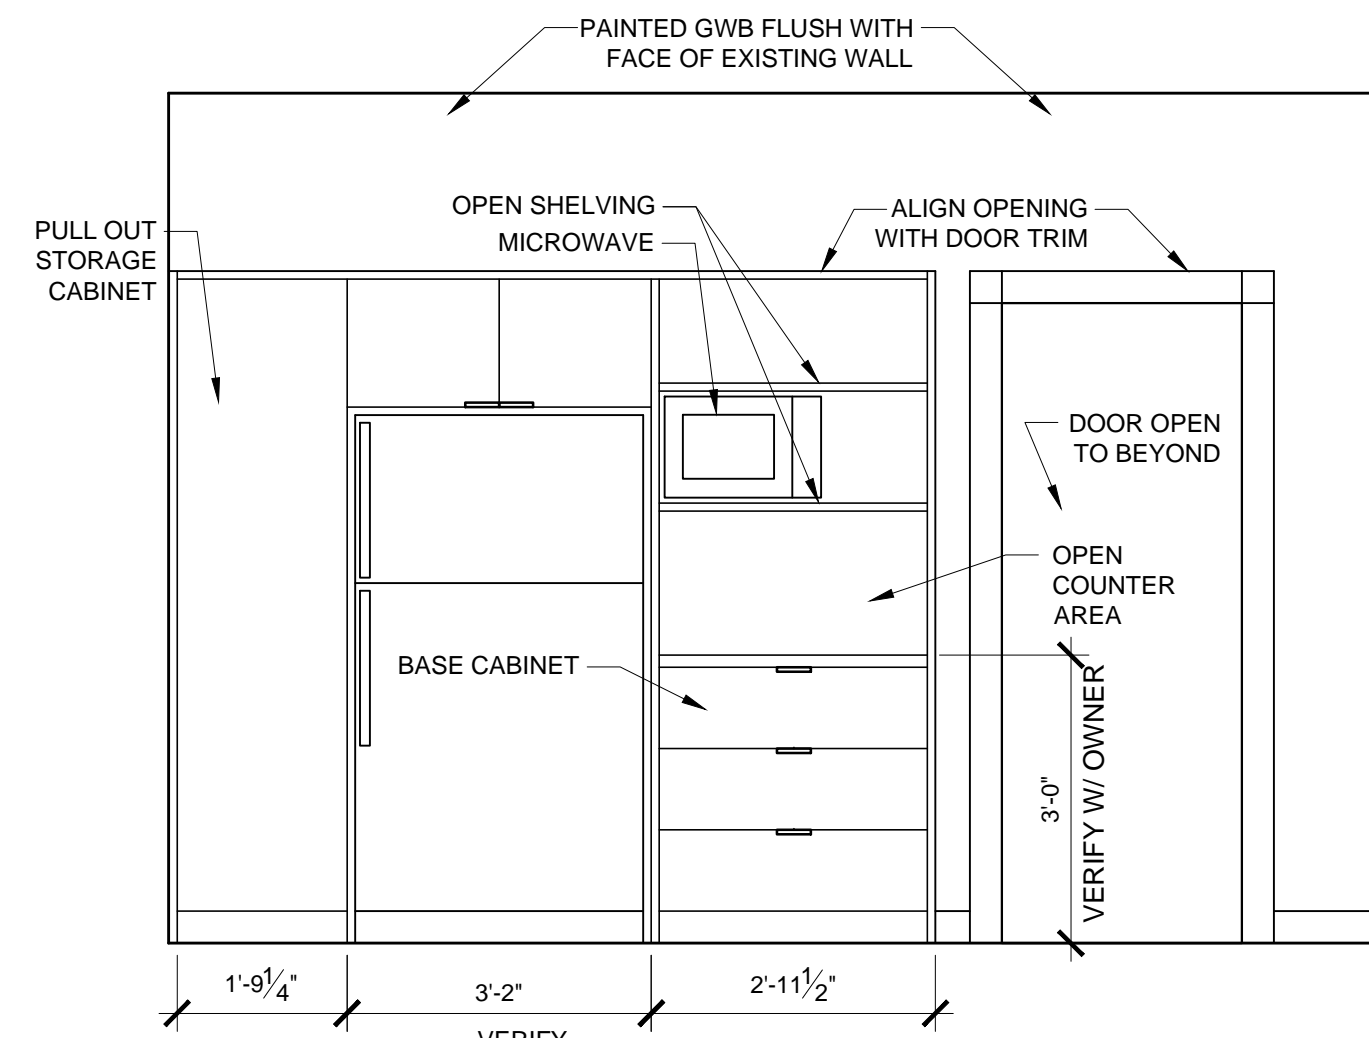

7 KITCHEN INTERIOR ELEVATION  
SCALE: 1/2" = 1'-0"

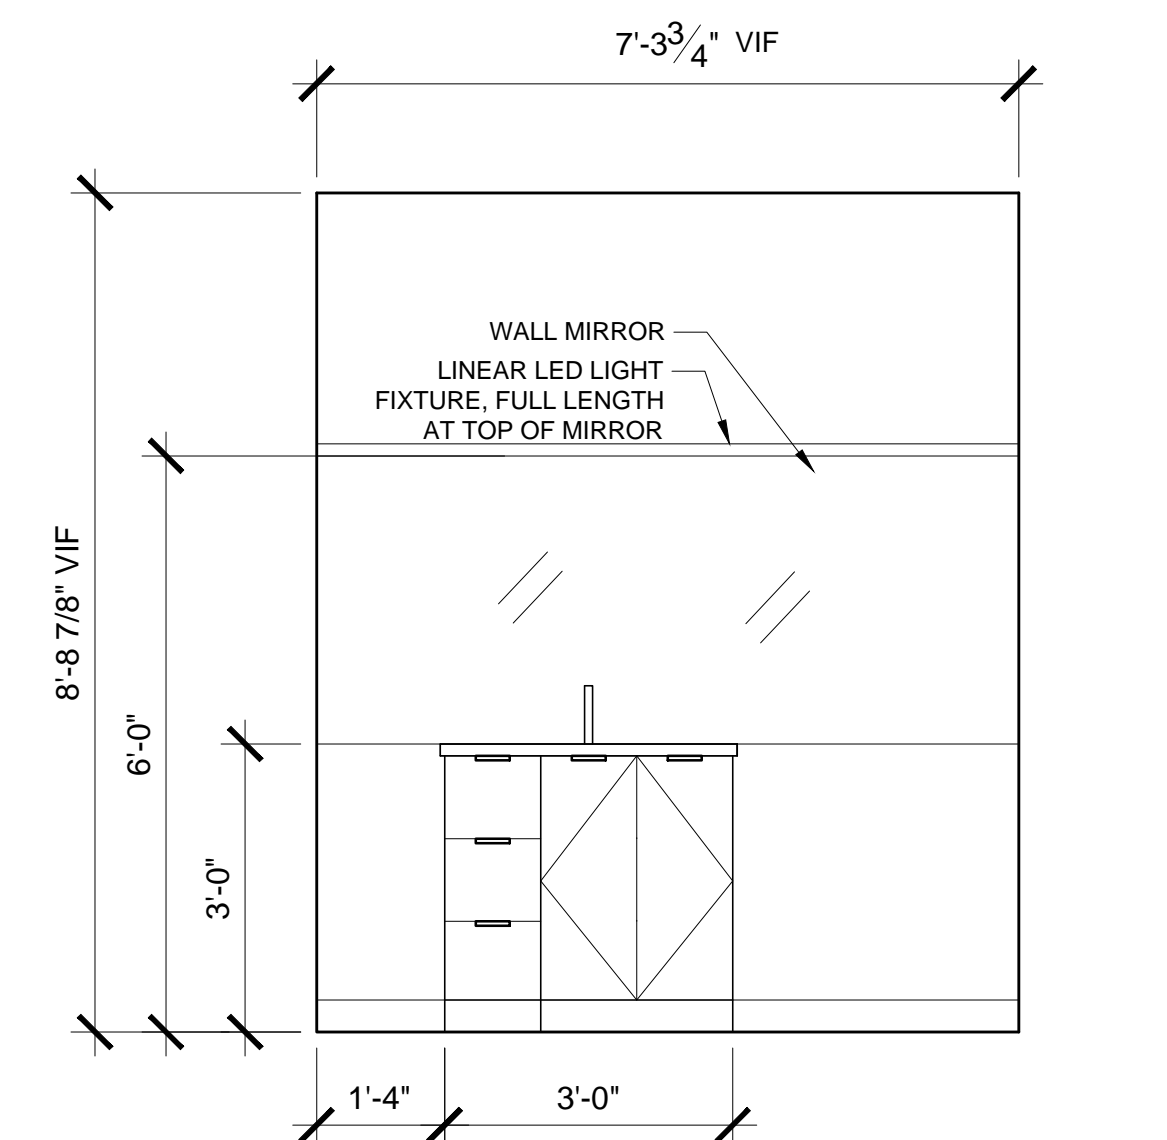

8 BATHROOM INTERIOR ELEVATION  
SCALE: 1/2" = 1'-0"

C-212