


Reproduction of this document without the written consent of Shelley Engineering, Inc. is prohibited.

—SEI— Shelley Engineering, Inc.
Structural Consultants
P.O. Box 1030
Gray, Maine 04039
Phone (207) 657-8031
www.ShelleyEngineering.com

Permit 5/23/14
Designed By: TGS
Drawn By: TGS

Renovations To
130 Eastern Promenade
Portland
Maine

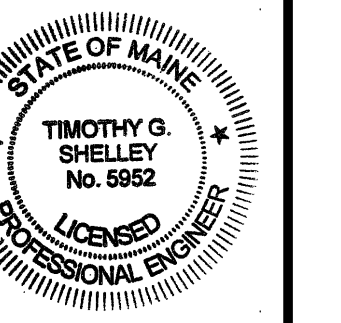

SHEET TITLE:

Building Sections

S6 of 9

SEI Job # 2014-083