


SECTION 3
Scale: 1/4" = 1'-0"
SI-5

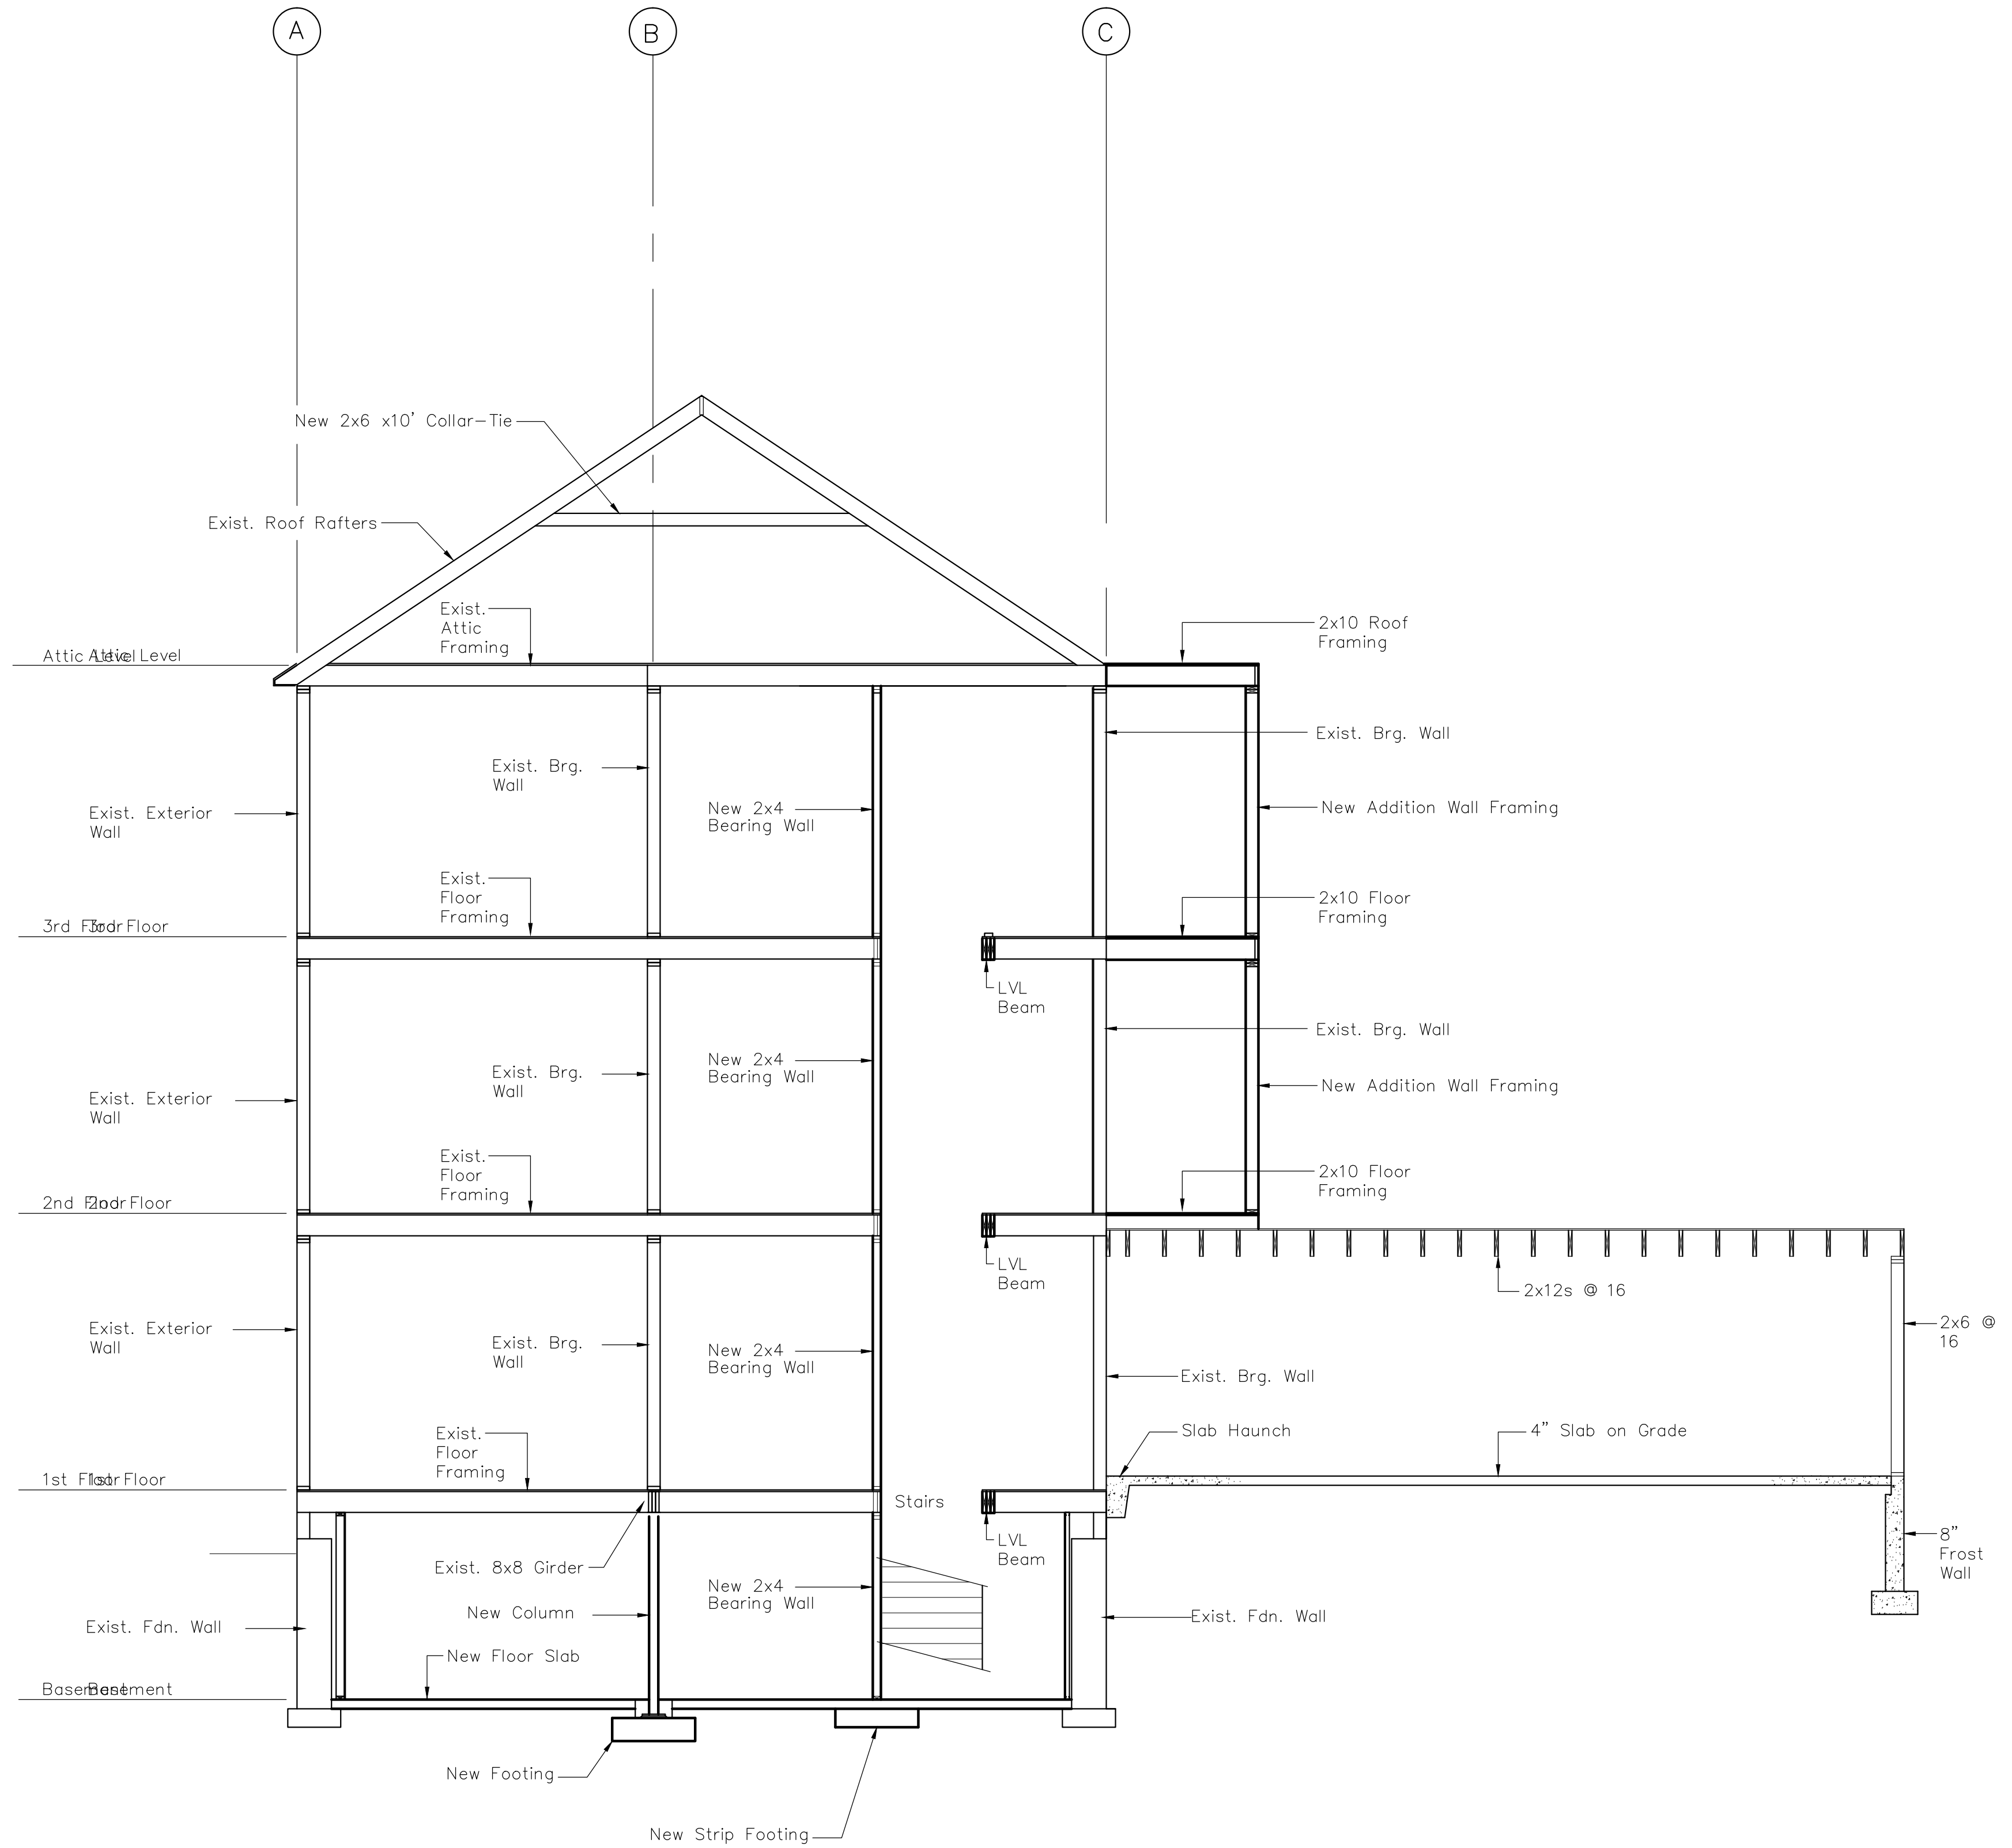

SECTION 4
Scale: 1/4" = 1'-0"
SI-5

Reproduction of this document without the written consent of Shelley Engineering, Inc. is prohibited.

Permit	5/23/14
Designed By:	TGS
Drawn By:	TGS

Renovations To
130 Eastern Promenade
Portland
Maine

