


SECTION 1  
SCALE: 1/4" = 1'-0"  
S1,S2,S3,S4

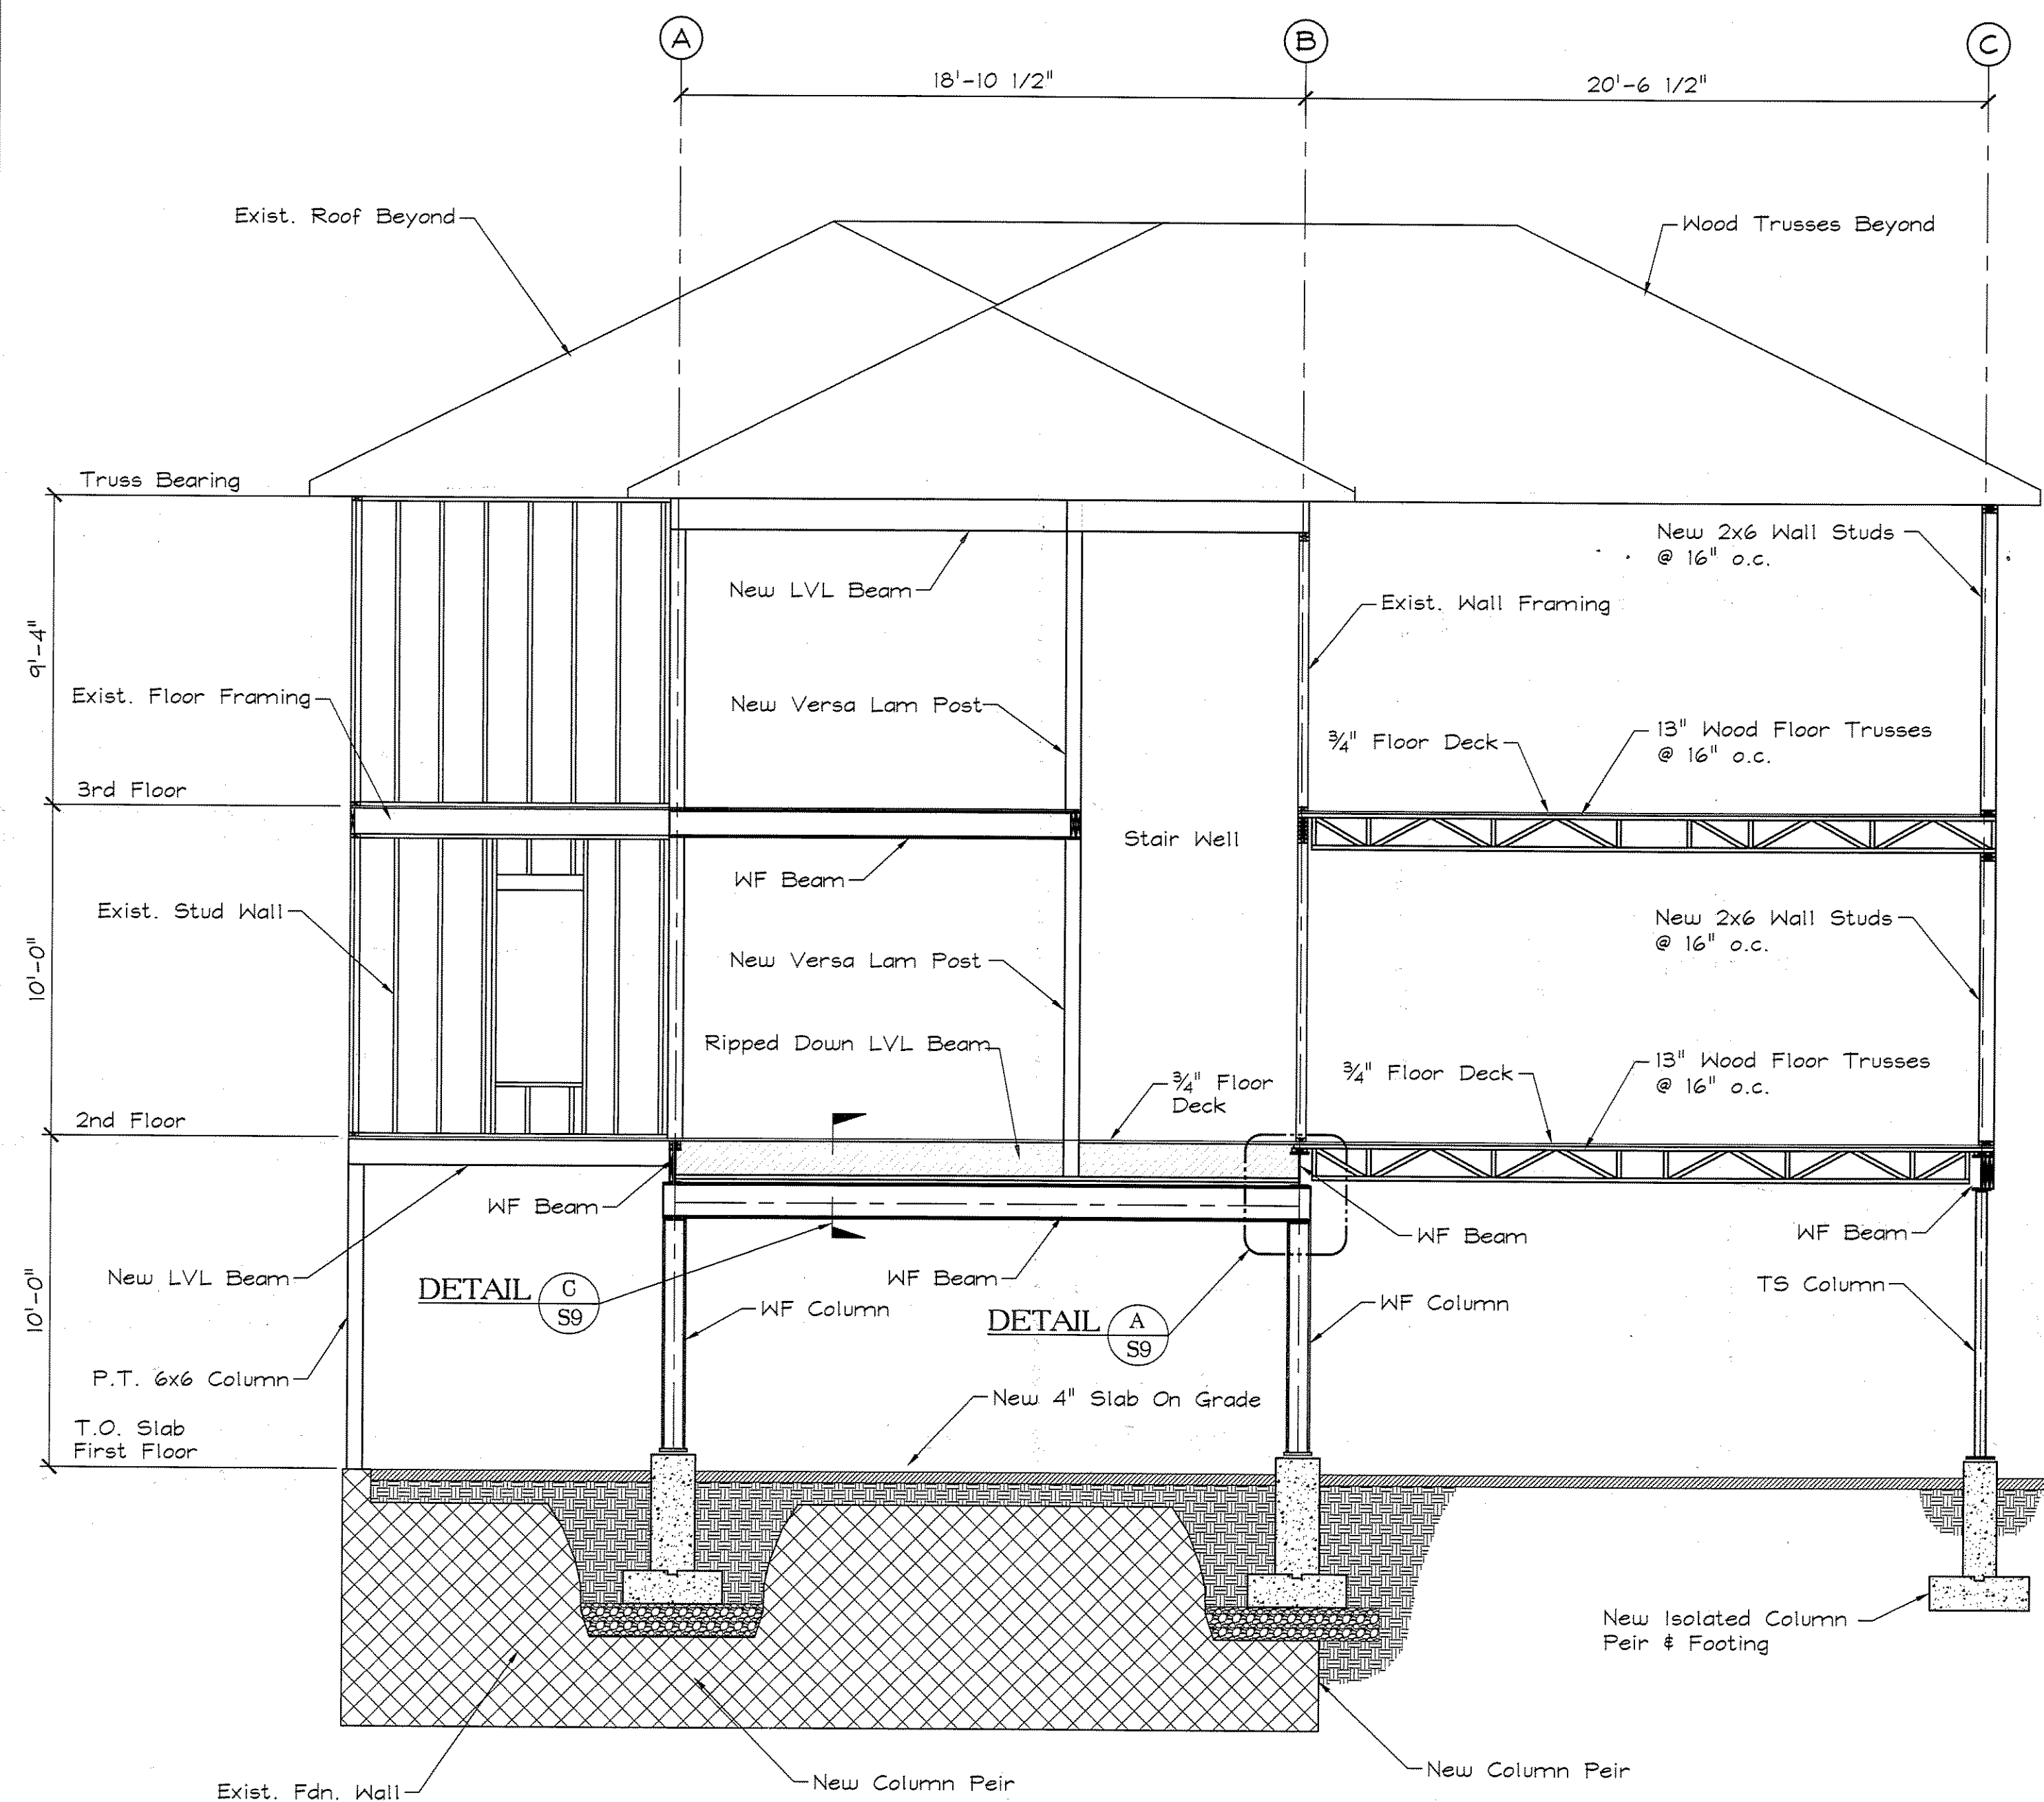


SECTION 2  
SCALE: 1/4" = 1'-0"  
S1,S2,S3,S4

THIS DRAWING IS ISSUED	
<input type="checkbox"/> Not For Construction	<input checked="" type="checkbox"/> For Construction
CURRENT REVISION	
1	1-15-08 ISSUED FOR COORDINATION
2	2-14-08 ISSUED FOR CONSTRUCTION

DRN BY: THB	CHKD BY: TCS
DATE: 2-14-08	SCALE: AS NOTED
JOB NO.: 2007-002	

THE ESTATES OF LONGFELLOW INN  
130 EASTERN PROMENADE  
CASCO BAY VENTURES  
PORTLAND, MAINE

SHELLEY ENGINEERING, INC.  
STRUCTURAL CONSULTANTS  
30 WASHINGTON ST.  
WESTBORO, MAINE 01581  
PHONE (807) 854-5485  
FAX (807) 854-5706  
WWW.SHELLEYENGINEERING.COM

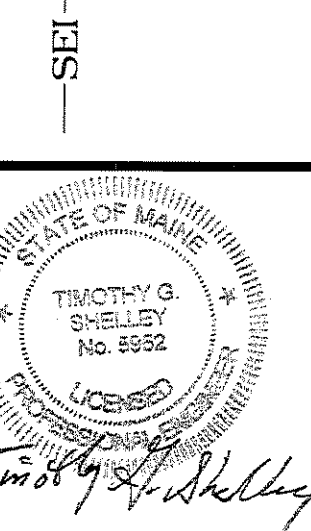

SHEET TITLE:

BUILDING SECTIONS

S5 OF 11

CADD 2007-002

Reproduction of this document without the written consent of Shelley Engineering, Inc. is prohibited.