

THIS DRAWING IS ISSUED:


| | | |
|------------------------|--------------------|-------------------------|
| □ Not For Construction | ■ For Construction | |
| CURRENT REVISION | | |
| 1 | 1-15-08 | ISSUED FOR COORDINATION |
| 2 | 2-14-08 | ISSUED FOR CONSTRUCTION |

| | |
|----------|----------|
| DRN BY: | TRB |
| CHKD BY: | TGS |
| DATE: | 2-14-08 |
| SCALE: | AS NOTED |
| JOB NO.: | 2007-002 |

THE ESTATES OF LONGFELLOW INN
130 EASTERN PROMENADE
CASCO BAY VENTURES

PORTLAND
MAINE

SHELLEY ENGINEERING, INC.
STRUCTURAL CONSULTANTS
90 BROOK STREET
PORTLAND, ME 04106
TEL: (207) 854-5465
FAX: (207) 854-8706
WWW.SHELLEYENGINEERING.COM

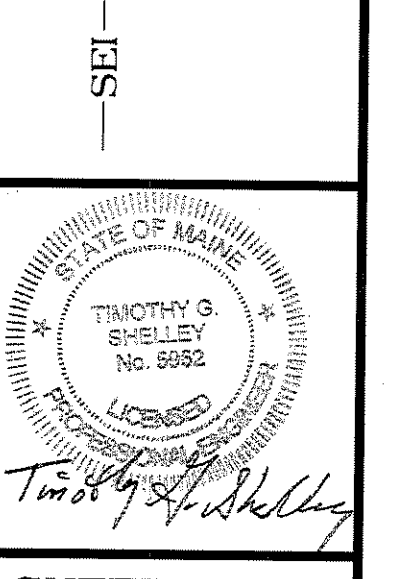

SHEET TITLE:
FOUNDATION SECTIONS
S7 OF 11
CADD 2007-002

Reproduction of this document without the written consent of Shelley Engineering, Inc. is prohibited.