


THIS DRAWING IS ISSUED

<input type="checkbox"/> Not For Construction	<input checked="" type="checkbox"/> For Construction
CURRENT REVISION	
1	1-15-08 ISSUED FOR COORDINATION
2	2-14-08 ISSUED FOR CONSTRUCTION

DRN BY:	TRB
CHKD BY:	TCS
DATE:	2-14-08
SCALE:	As Noted
JOB NO.:	2007-002

THE ESTATES OF LONGFELLOW INN
 130 EASTERN PROMENADE
 CASCO BAY VENTURES
 PORTLAND MAINE

SHELLEY ENGINEERING, INC.
 STRUCTURAL CONSULTANTS
 30 BRIDGE STREET, MAINE 04092
 PHONE (207) 854-5465
 FAX (207) 854-8706
 WWW.SHELLEYENGINEERING.COM

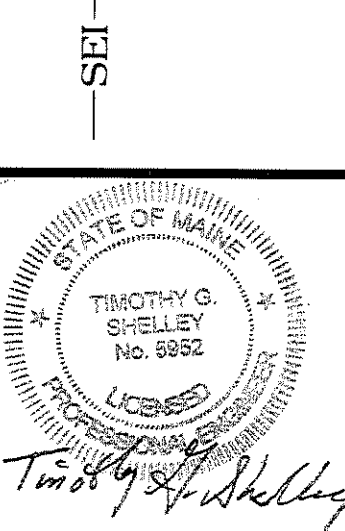

SHEET TITLE:

FOUNDATION SECTIONS

S8 OF 11

CADD 2007-002

Reproduction of this document without the written consent of Shelley Engineering, Inc. is prohibited.