



① FRONT (SOUTHEAST) ELEVATION
Scale: 1/4" = 1'-0"

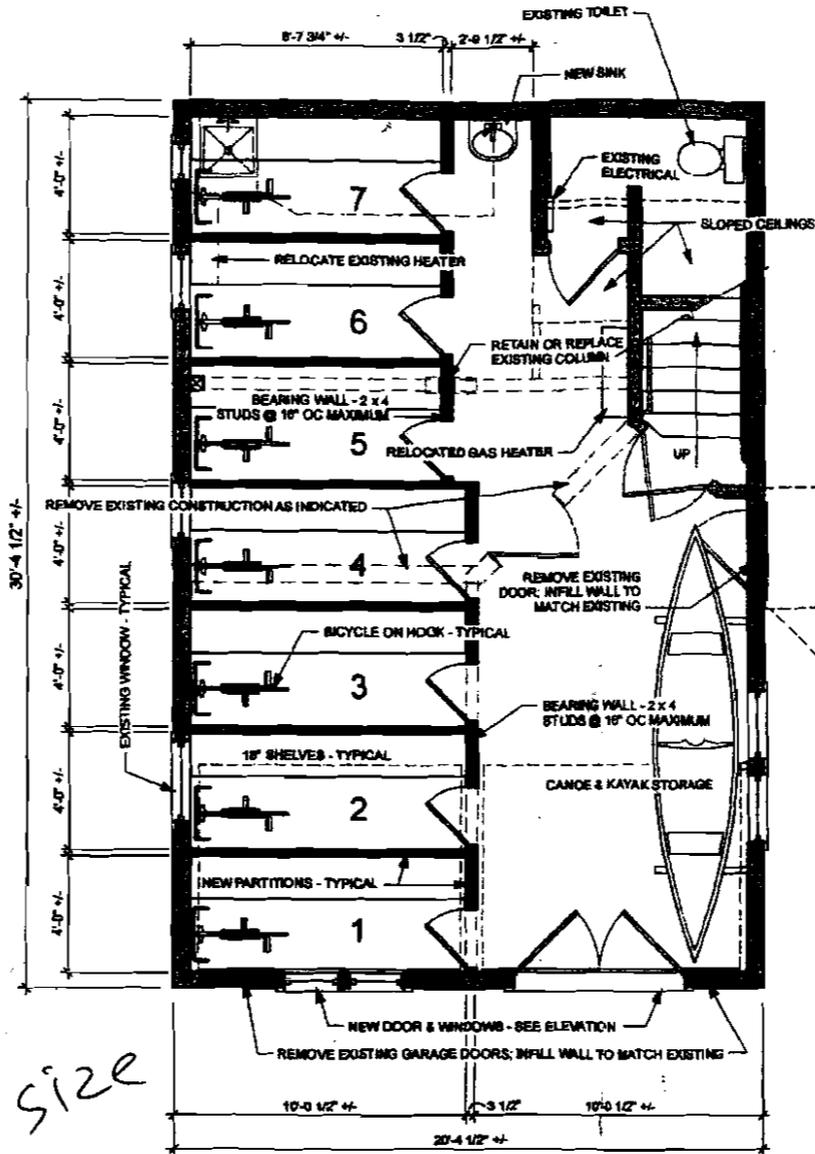


② FIRST FLOOR PLAN
Scale: 1/4" = 1'-0"

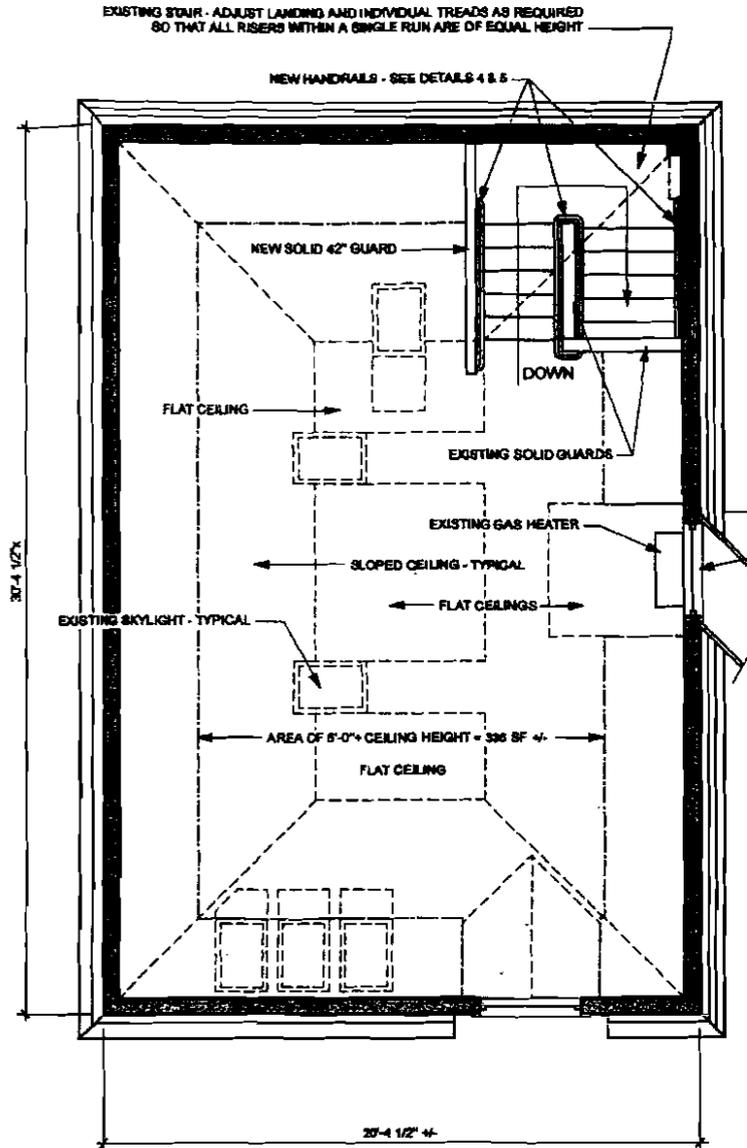

③ SECOND FLOOR PLAN
Scale: 1/4" = 1'-0"

ZONING REQUIREMENTS

Zone: R-8 Residential
Synopsis: Renovation of an existing detached

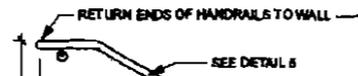

309

Accessory
Change

