




1 PLAN DETAIL AT PARAPET
Scale: 1 1/2" = 1'-0"

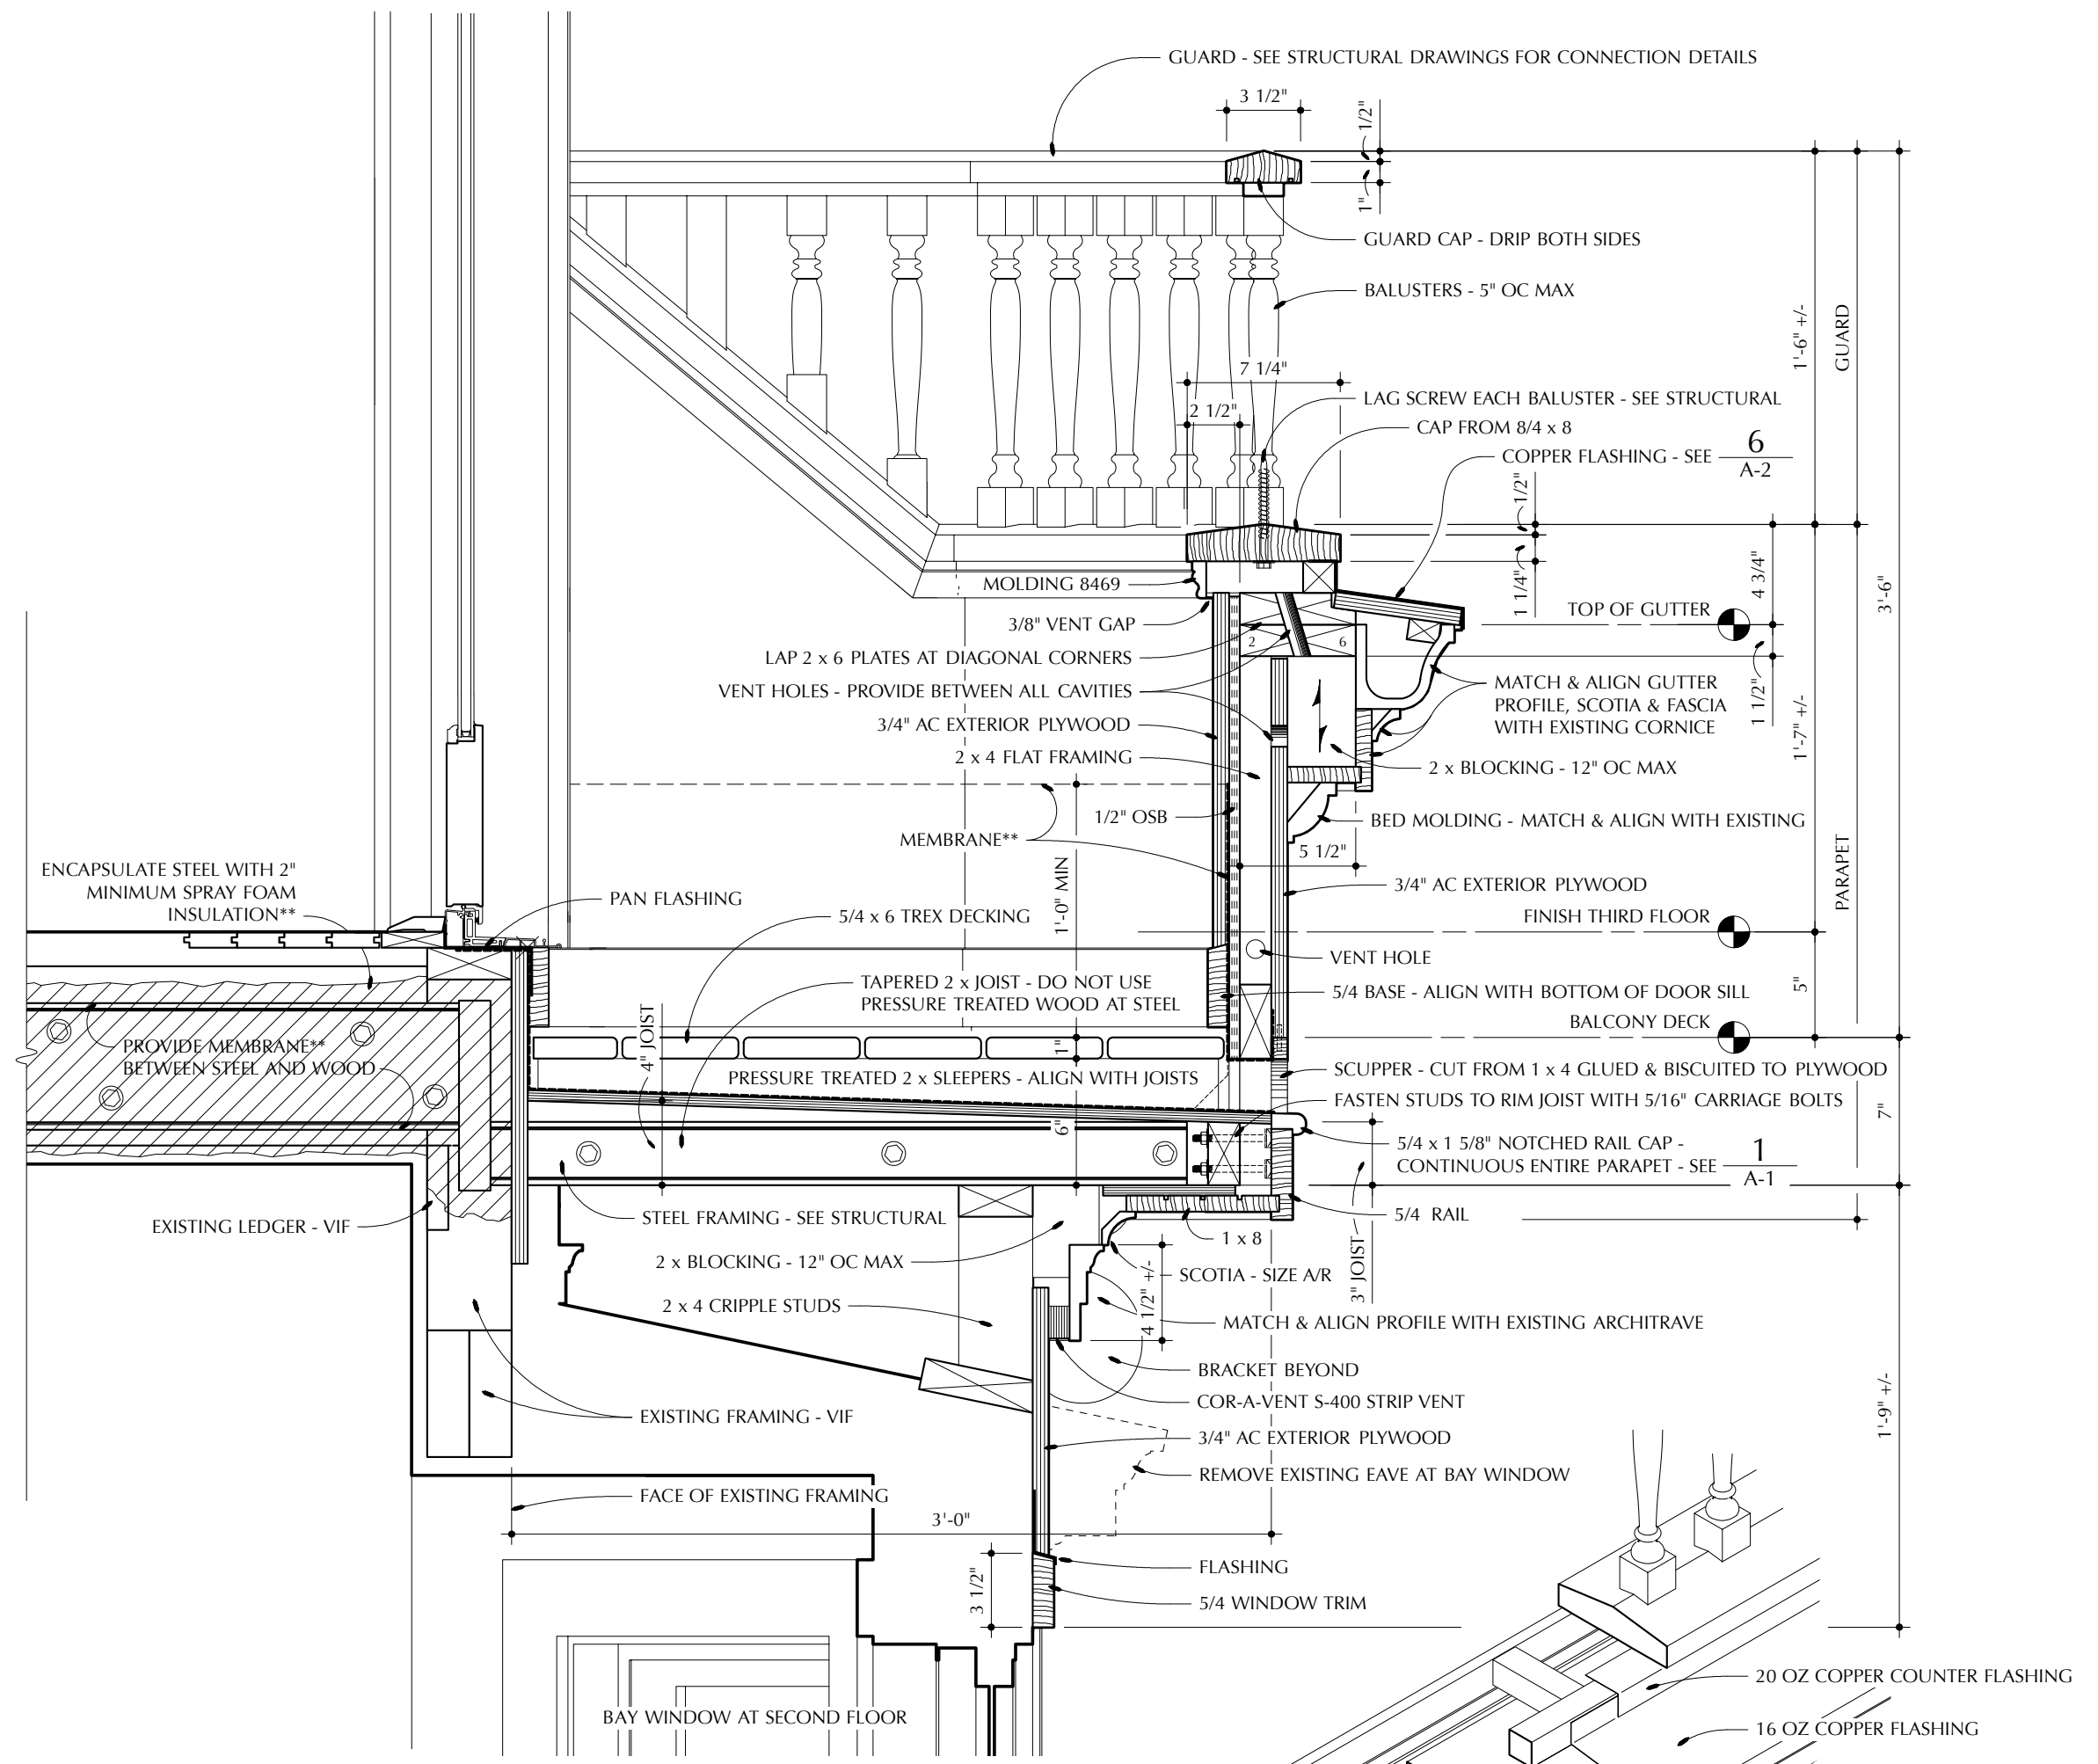


2 CROSS SECTION
Scale: 1 1/2" = 1'-0"

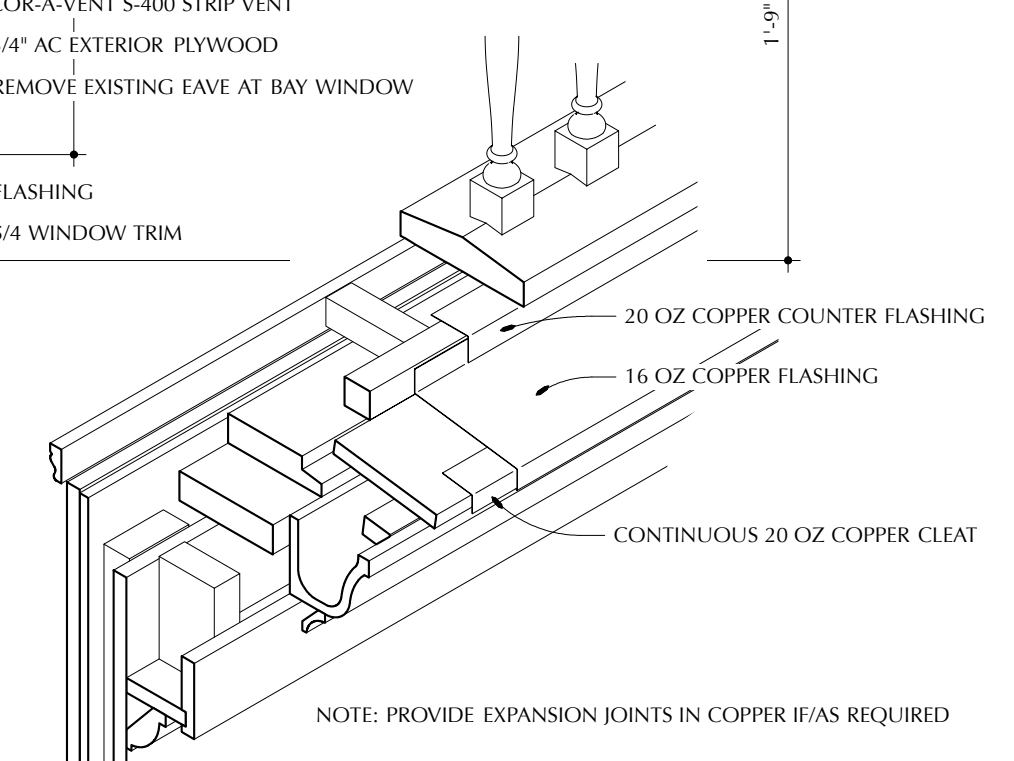


6 PARAPET CORNICE DETAIL
Not To Scale

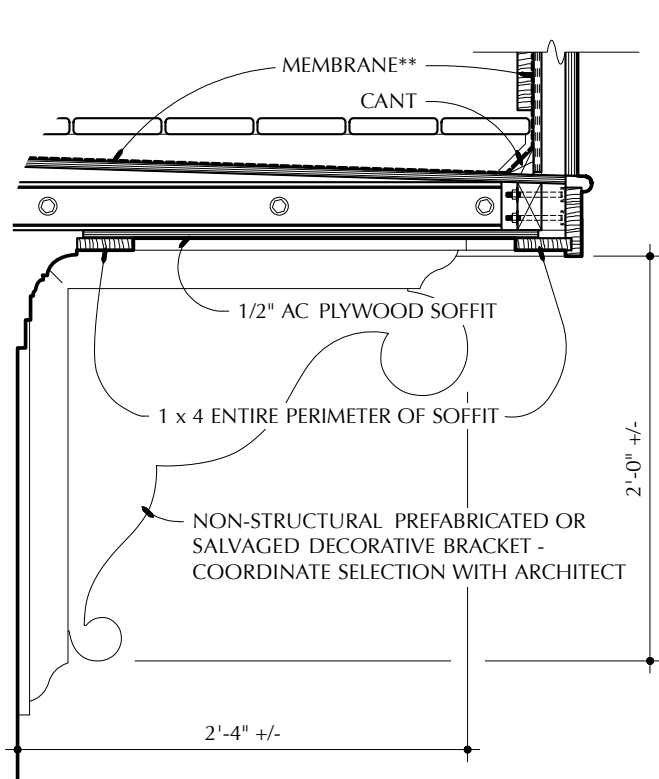

3 DECORATIVE BRACKET
Scale: 1" = 1'-0"

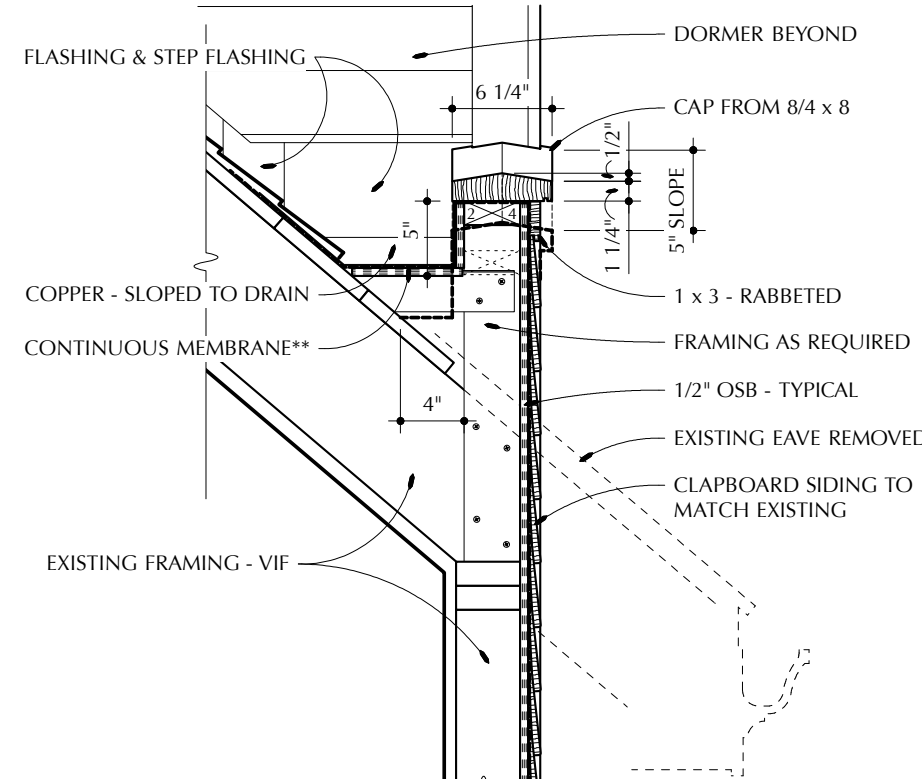

4 SECTION AT DIVERTER
Scale: 1" = 1'-0"

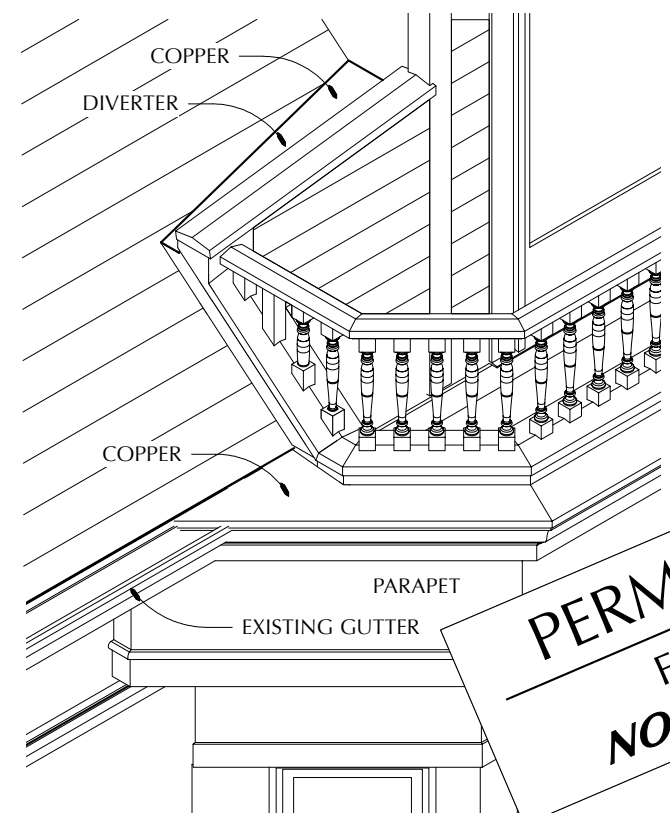

5 CORNICE & DIVERTER
Not To Scale

PERMIT DRAWINGS
FOR REVIEW ONLY
NOT FOR CONSTRUCTION

Unit 5 Balcony

102 EASTERN PROMENADE, PORTLAND, MAINE

The Woodville Group
223 Woodville Road
Falmouth, Maine 04105
(207)797-7752

September 8, 2010 022

DETAILS

2 OF 2

PERMIT DRAWINGS - SEPTEMBER 8, 2010 - NOT FOR CONSTRUCTION

**SEE SELECT SPECIFICATIONS ON A-1