


1 THIRD FLOOR REFLECTED CEILING PLAN
3/16" = 1'-0"

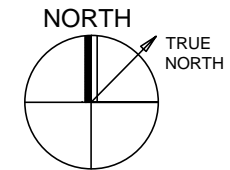

90 MORNING STREET, PORTLAND, ME

scale	3/16" = 1'-0"	title	3RD FL REFLECTED CEILING PLAN
date	9/14/15	drawn by	PWH / TSF
project #	1304	checked by	

A 1.0