


FUTURE:
 REMOVE EXIST VINYL &
 CLAPBOARDS. INSTALL
 NEW WEATHER BARRIER
 & ALUMINUM SIDING.
 PRESERVE & REPAIR
 EXISTING WINDOW &
 DOOR TRIM.(TYP ALL
 SIDES)

1 NORTH ELEVATION
 1/8" = 1'-0"

SCATTERGOOD DESIGN
 architecture + planning
 80 middle street
 portland, maine 04101
 207-775-6141
 scattergooddesign.com

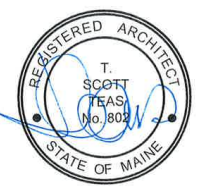

90 MORNING STREET, PORTLAND, ME

NORTH ELEVATION

scale	date	project #	drawn by	checked by	title
1/8" = 1'-0"	JAN 10 2016	1304	TST	-	-

A 2.2