


1 CROSS SECTION @ BEDROOM/BATH LOOKING WEST  
 1/4" = 1'-0"

**SCATTERGOOD DESIGN**  
 architecture + planning  
 80 middle street  
 portland, maine 04101  
 207-775-6141  
 scattergooddesign.com

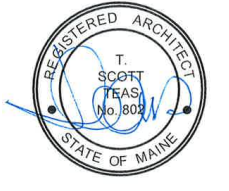

90 MORNING STREET, PORTLAND, ME

SECTION AT BEDROOM/BATH

scale	1/4" = 1'-0"	title	
date	JAN 10 2016	drawn by	TST
project #	1304	checked by	

**A 3.1**