

LED LIGHTING STRIP
 WASCO 44 X 44 PYRAMID SKYLIGHT
 2X10 FIR CURB
 .060 WHITE EPDM MEMBRANE
 3/4" CDX DECKING
 BLOCK TO CREATE SLOPE TO SCUPPERS

.050 ALUMINUM FLASHING
 BACK SPLICE AT CORNERS
 SUN SCREEN 1/4" ALUMINUM PLATE POWDER COATED
 TAPERED 2X10 FIR

3/4" PVC TRIM BOARD
 2 - 6" LVL'S WITH 3/8" ALUMINUM MOUNTING PLATE IN BETWEEN
 3/8" ALUMINUM MOUNTING PLATE INTEGRAL WITH COLUMN
 5" ROUND ALUMINUM TUBE COLUMN
 1" ROUND HAND RAIL

1/4" ALUMINUM RAILING SUPPORT INTEGRAL WITH COLUMN
 3 32 SS RIGGING CABLE BY OWNER
 .050 ALUMINUM CAP FLASHING
 EXISTING ROOF EDGE AND FRAMING
 NEW 2X6 STUD WALL
 EPDM ROOF MEMBRANE
 DRAIN TO GUTTERS
 3 1/2" TO 2 1/2" RIGID INSULATION
 NEW WOOD GUTTERS

2X4 DECK FRAMING
 EXISTING 2X8 FLOOR FRAMING
 EXISTING PLASTER CEILING

4X4X8X1/4" INLAYED (MORTISED FLUSH) ALUMINUM ANGLE
 2x10 FIR FRAMING


.050 ALUMINUM CAP

5/4 X 4" IPE DECKING
 METAL SIDING

3" FOAMED IN PLACE INSULATION
 7 1/4" LVL BOLTED TO EXISTING 2X8 JOISTS (TYPICAL FOR 7)

SCATTERGOOD DESIGN
 architecture + planning

80 middle street
 portland, maine 04101
 207-775-6141
 scattergooddesign.com

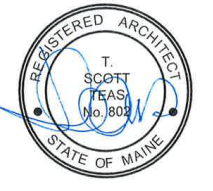

90 MORNING STREET, PORTLAND, ME

DETAIL SECTION AT BELVEDERE

scale	3/4" = 1'-0"	title	
date	JAN 10 2016	project #	1304
drawn by	TST	checked by	

A 3.4