

1/2" GWB

WOOD SILL

PAINTED WOOD TRIM

MARVIN WOOD-ALTREX
CASEMENT WINDOW

FACTORY MULLION

WOOD SILL

STUD WALL WITH
ALUMINUM SIDING BELOW

.25" DRAINAGE ZONE

WEATHER BARRIER

WOOD FRAMING

5/4" PVC TRIM


ASPHALT SHINGLES

.060 EPDM MEMBRANE

3" = 1'-0"

SOUTH DORMER WINDOW JAMBS

SCATTERGOOD DESIGN
architecture + planning
80 middle street
portland, maine 04101
207-775-6141
scattergooddesign.com

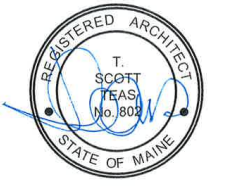

90 MORNING STREET, PORTLAND, ME

**JAMBS AND PLAN DETAILS
AT BEDROOM BAY**

scale	AS NOTED	title
date	1/10/15	
project #	1304	
drawn by	TST	
checked by		

A5.4