

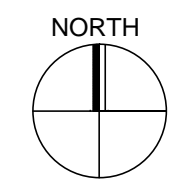


1 ROOF FRAMING
 1/8" = 1'-0"
 EXPOSED FRAMING TO BE 2X8 FIR @ 24" OC MAX
 MAXIMUM SPAN SHALL NOT EXCEED 10'-0"

SEE SHEET A3.3 AND A3.4
 FOR PORCH FRAMING DETAILS

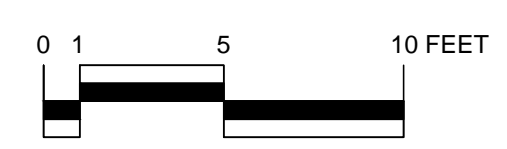

SCATTERGOOD DESIGN
 architecture + planning
 80 middle street
 portland, maine 04101
 207-775-6141
 scattergooddesign.com

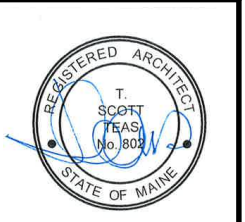

| | | | |
|---------------------------------|--------------|----------|-------------|
| 90 MORNING STREET, PORTLAND, ME | | title | |
| scale | 1/8" = 1'-0" | date | JAN 10 2016 |
| project # | 1304 | drawn by | PWH / TST |
| checked by | | | |

S1.1