

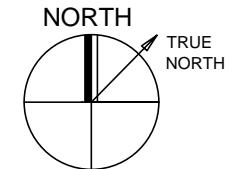


1 THIRD FLOOR PLAN
3/16" = 1'-0"

NOTE: PLAN DETAIL OF STAIR WAS ELIMINATED. CONFIRM 2" CLEARANCE OF COMBUSTIBLE FRAMING AT CHIMNEY WHEN WALL IS OPENED.

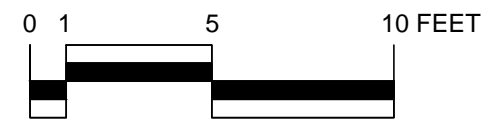

REV. 1: 2 MAY 2016

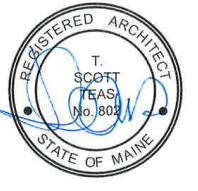

90 MORNING STREET, PORTLAND, ME

title	
scale	1/16" = 1'-0"
date	15 APRIL 2016
project #	1304
drawn by	PWH / TST
checked by	-

3RD FLOOR PLAN

A 1.0