


1 CROSS SECTION @ BEDROOM/BATH LOOKING WEST
1/4" = 1'-0"

SCATTERGOOD DESIGN
architecture + planning
80 middle street
portland, maine 04101
207-775-6141
scattergooddesign.com

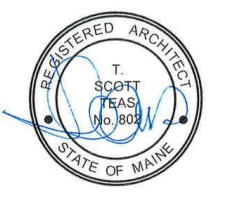

90 MORNING STREET, PORTLAND, ME

SECTION AT BEDROOM/BATH

scale	1/4" = 1'-0"
date	JAN 10 2016
project #	1304
drawn by	TST
checked by	-

A 3.1