

EXTEND ROOFING
MEMBRANE AND
BITUMINOUS SEALING
MEMBRANE OVER HIP END

3" RIGID INSULATION AND
3" TO 2" TAPERED TO EDGE

PROVIDE 1/4" REVEAL STRIP
AROUND EACH 2X8 JOIST
AND CROSS TIE

1" NOTCH IN 2X8 FIR BEAMS
NOTE THERMAL BREAK

2 - 6" LVL HEADER

MARVIN INSWINGING
FRENCH DOOR WITH
SCREEN

ATAS ALUMINUM SIDING

3 1/2" TO 3" TAPERED
POLYISOCYANURATE
INSULATION

.060 EPDM MEMBRANE
OVER 1/2" ROOFING BOARD

1X4 EPI DECKING OVER
EPI SLEEPERS

RIGID INSULATION
TAPERED TO PROVIDE
DRAINAGE


CORK FLOORING

6" STEP

LVL BLOCKING

SCATTERGOOD DESIGN
architecture + planning

80 middle street
portland, maine 04101
207-775-6141
scattergooddesign.com

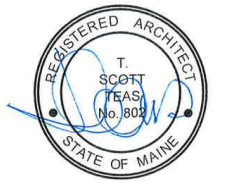

90 MORNING STREET, PORTLAND, ME

SECTION THROUGH PATIO DOOR
AT SE WALL

scale	3/4" = 1'-0"	title	
date	APRIL 15 2016	drawn by	TST
project #	1304	checked by	

A 5.6
REVISED
03 / 15 / 16