


DOOR AND FRAME SCHEDULE																
MARK	DOOR						FRAME						FIRE RATING LABEL	HARDWARE SET NO	NOTES	
	SIZE			TYPE	GLAZING	LOUVER		TYPE	EL	DETAIL						
	WD	HGT	THK			WD	HGT			HEAD	JAMB	SILL				
001	2'-6"	6'-8"	1 3/4"	A	--	0"	0"	A	--	--	--	--	--	1	--	
002	2'-6"	6'-8"	1 3/4"	A	--	0"	0"	A	--	--	--	--	--	1	--	
003	2'-6"	6'-8"	1 3/4"	A	--	0"	0"	A	--	--	--	--	--	1	--	
004	2'-6"	6'-8"	1 3/4"	A	--	0"	0"	A	--	--	--	--	--	1	--	

DOOR TYPES	HARDWARE SETS
A PRIMED BIRCH, 1-3/4", SOLID CORE	HW #1 HEWI PASSAGE: LEVER PASSAGE SET, 2 HINGES,
FRAME TYPES	
AA EZY JAMB "CLASSIC"	

SCATTERGOOD DESIGN
architecture + planning
80 middle street
portland, maine 04101
207-775-6141
scattergooddesign.com

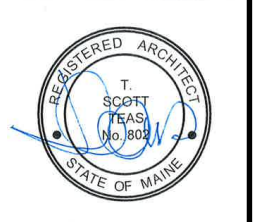

90 MORNING STREET, PORTLAND, ME

scale	AS NOTED	date	15 APRIL 2016	project #	1304	drawn by	PWH / TSF	checked by	
-------	----------	------	---------------	-----------	------	----------	-----------	------------	--

title
DOOR SCHEDULE & PLAN DETAILS

A 5.9