



PORCH NORTH WALL

3" = 1'-0"

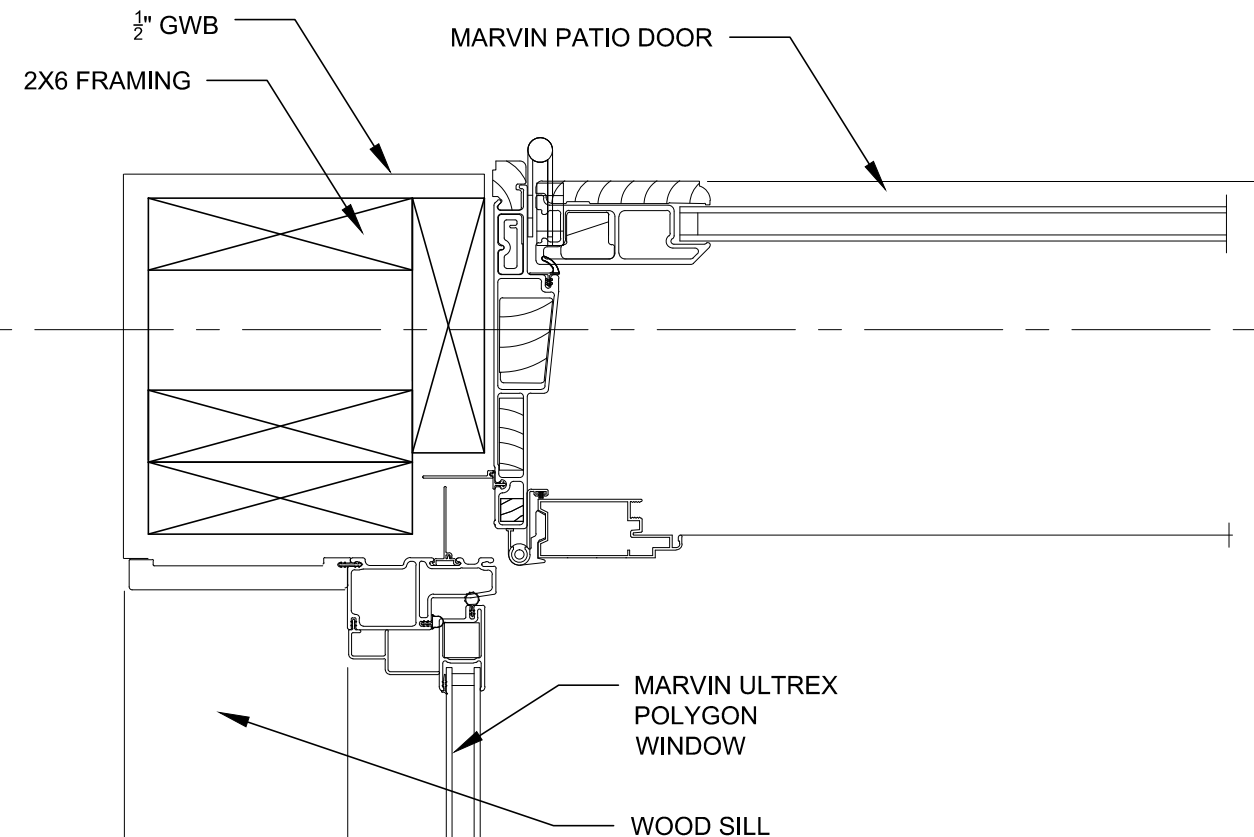


PORCH NORTH WALL

3" = 1'-0"

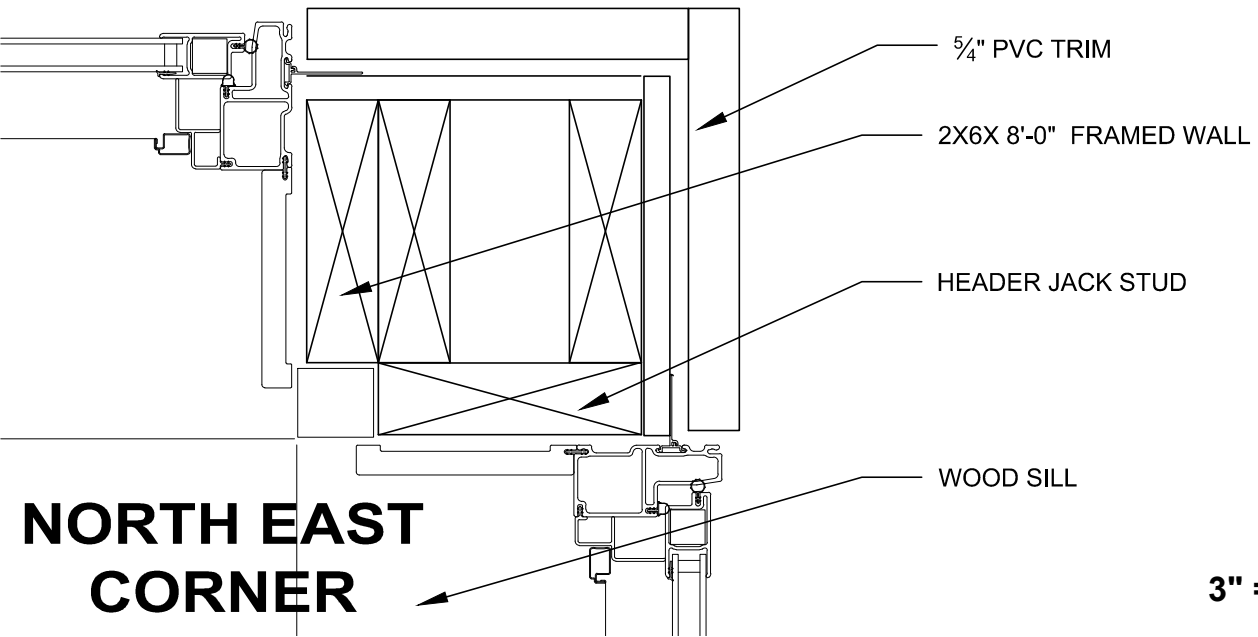


NORTH EAST CORNER

3" = 1'-0"

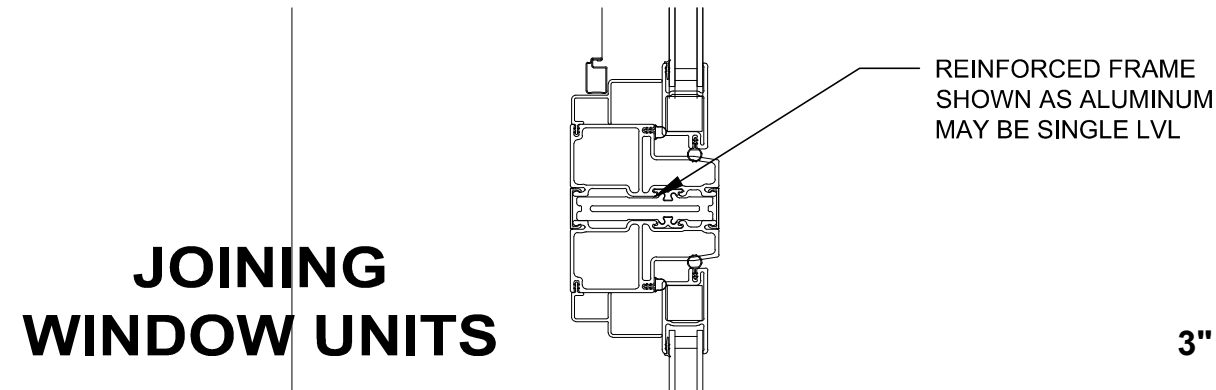

JOINING WINDOW UNITS

3" = 1'-0"

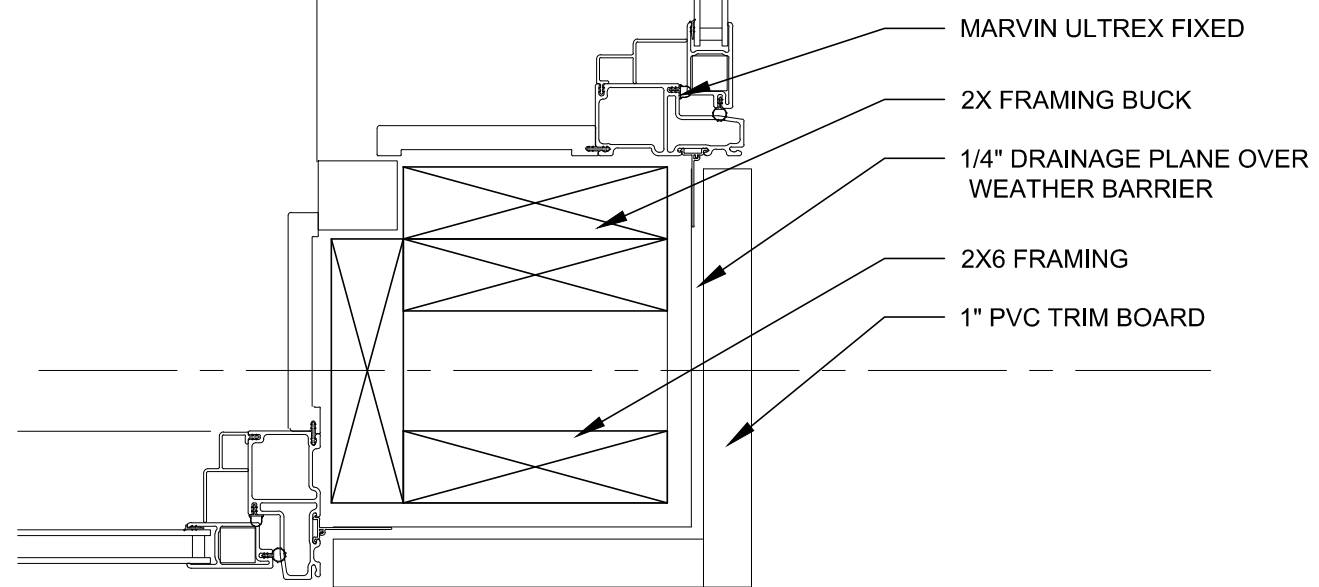


PORCH NORTH WALL

3" = 1'-0"

SCATTERGOOD DESIGN
architecture + planning

80 middle street
portland, maine 04101
207-775-6141
scattergooddesign.com

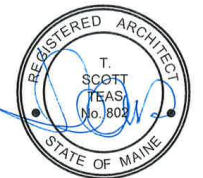

90 MORNING STREET, PORTLAND, ME

**EAST DORMER
JAMBS AND PLAN DETAILS**

scale	AS NOTED	title
date	4/15/16	
project #	1304	
drawn by	TST	
checked by		

A5.0