

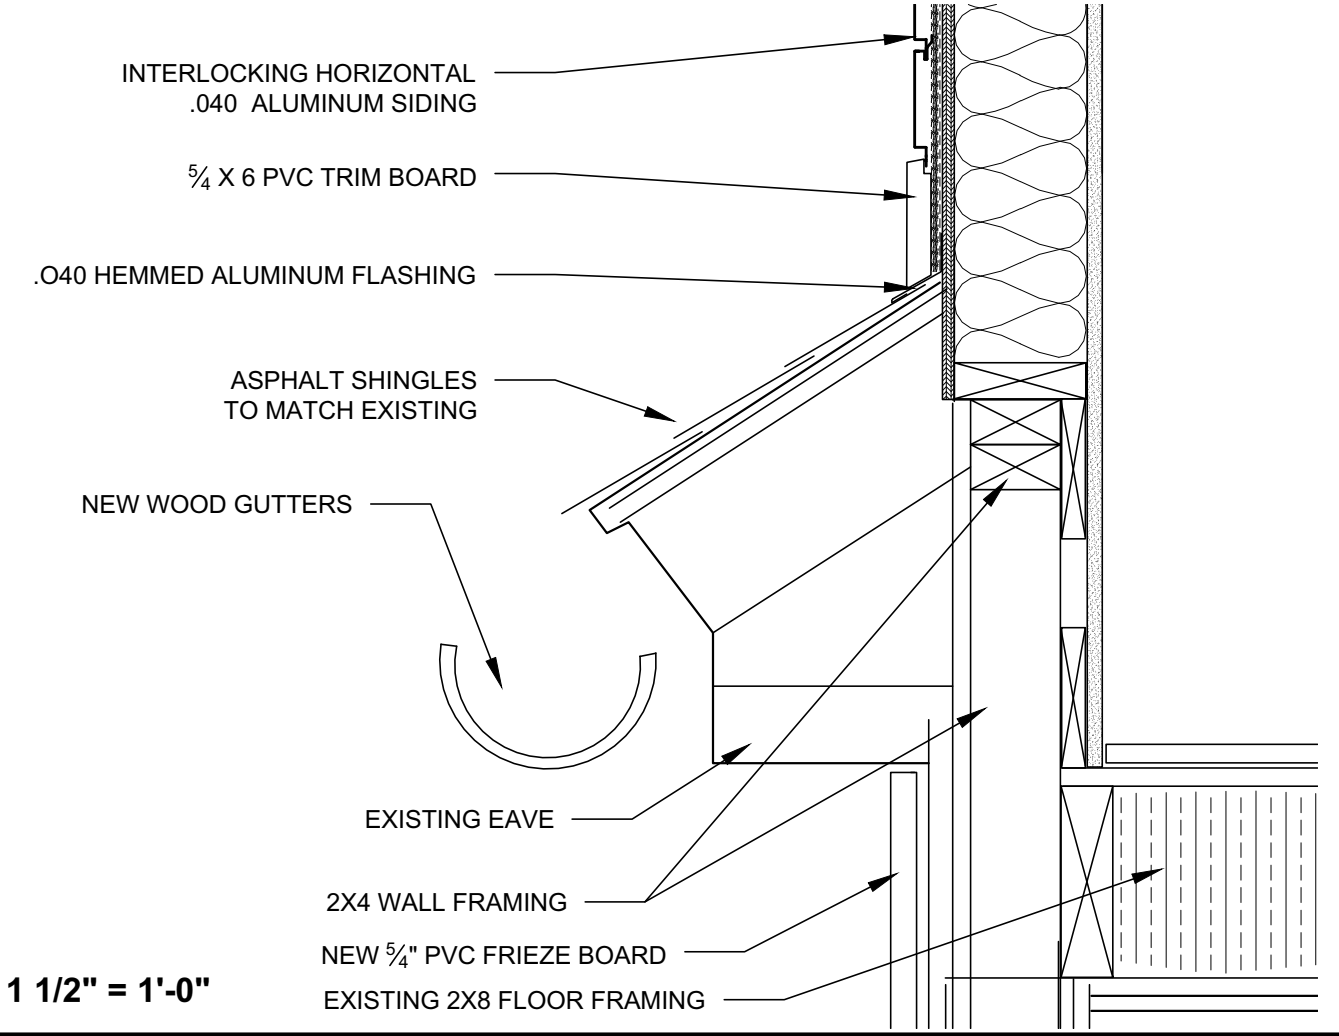


Provide R value for walls and ceilings as required by the IECC throughout the attic area and new dormers.

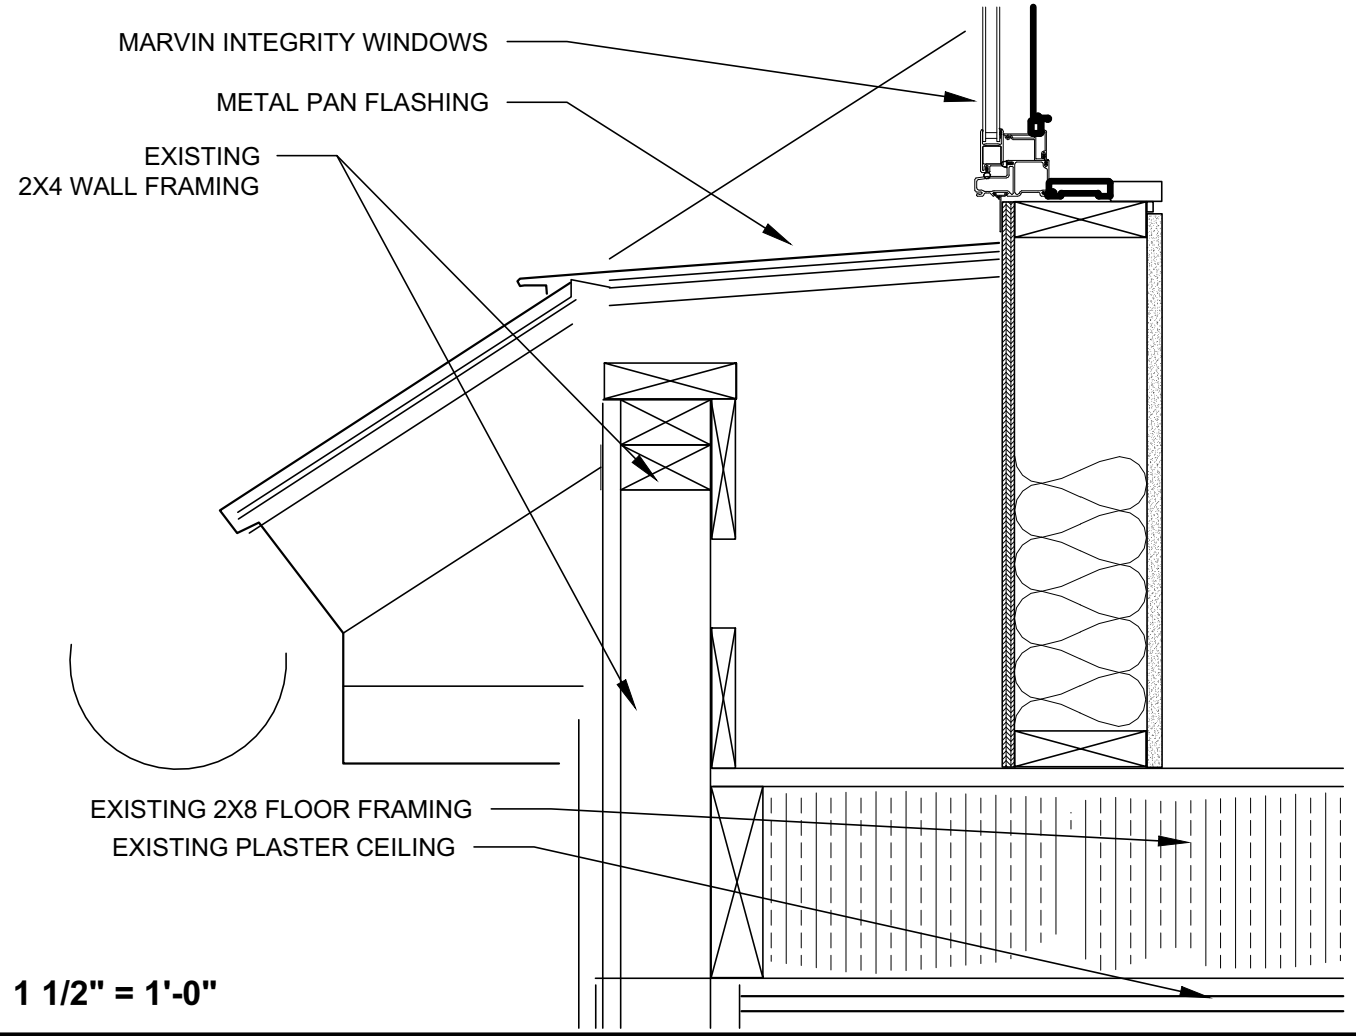

**SCATTERGOOD DESIGN**  
architecture + planning

80 middle street  
portland, maine 04101  
207-775-6141  
scattergooddesign.com

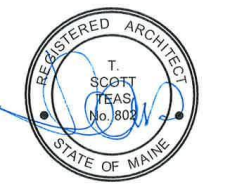

90 MORNING STREET, PORTLAND, ME

**ROOF EDGE DETAILS**

AS NOTED	title
scale	1/10/15
date	1304
project #	TST
drawn by	
checked by	

**A 5.1**