


SECTION THROUGH STAIR LANDING

1 1/2" = 1'-0"

SCATTERGOOD DESIGN
architecture + planning

80 middle street
portland, maine 04101
207-775-6141
scattergooddesign.com

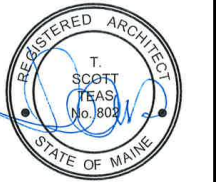

90 MORNING STREET, PORTLAND, ME

STAIR LANDING

scale	AS NOTED	title
date	4/15/16	
project #	1304	
drawn by	TST	
checked by		

A 5.10