

NOTE:

NEW 36" WIDE STAIR TO HAVE
7 1/2" RISERS AND 10 1/2" TREADS"

FINISH STAIRS WITH 3 COATS
MODIFIED CLEAR URETHANE VARNISH

2X 10 SUPPORT STRINGER @ 12" OC
MAXIMUM SPAN 72"


EXISTING FINISHED FLOOR

GLUE AND SCREW BOTTOM TREADS TO
SUPPORT STRINGERS AND BACK
SCREW AND GLUE FINISHED TREADS
AND RISERS.
(NO EXPOSED FASTENERS)

STAIR SECTION 3" = 1'-0"

SCATTERGOOD DESIGN
architecture + planning

80 middle street
portland, maine 04101
207-775-6141
scattergooddesign.com

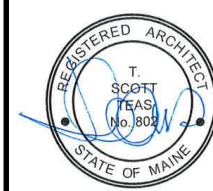

90 MORNING STREET, PORTLAND, ME

STAIR DETAILS

scale	AS NOTED	title
date	4/15/16	
project #	1304	
drawn by	TST	
checked by		

A5.3