


36" ABOVE WOOD DECK 1" ROUND HAND RAIL

3/32 SS RIGGING CABLE
3" MAXIMUM GAP
3/8" X 2 GALVANIZED BAR STOCK

SCATTERGOOD DESIGN
architecture + planning
80 middle street
portland, maine 04101
207-775-6141
scattergooddesign.com

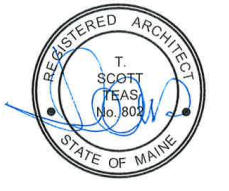

90 MORNING STREET, PORTLAND, ME

title
**EAST WEST
DETAIL SECTION AT BELVEDERE**

scale	3/4" = 1'-0"
date	APRIL 15 2016
project #	1304
drawn by	TST
checked by	-

A 5.4
REVISED
03 / 15 / 16

REV. 1: 2 MAY 2016