
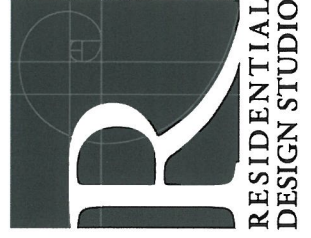


- STRUCTURE TO BE DEMOLISHED
- EXISTING FOOTPRINT AT GRADE
- EXISTING ROOF LINE
- PROPOSED NEW STRUCTURE UNDER SEPARATE PERMIT

1 PROPOSED SITE PLAN DIAGRAM
 Scale: 1" = 20 ft

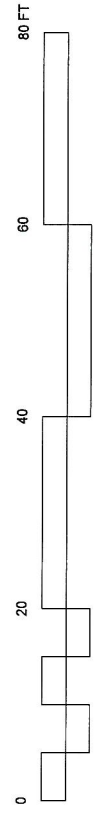

SHEA & DEUTSCH
 RENOVATION
 86 Morning St. Portland, Maine

04/27/17

CAROL A. MORRISSETTE
 21 Chestnut Street, Suite 506
 Portland, Maine 04101
 T 207.699.4184 C 207.671.7965

RESIDENTIAL
 DESIGN STUDIO