

2 - 4 1/2" Ledger Loads @ 16" OC

Existing Framing  
Build Deck

Stairs


9 1/2' Long

double 2x8 PT

6x6 PT  
Columns with tubes under  
stairs and porch  
Install sand  
The

- deck is the front porch of 91 vesper st
- Framing is 2x8 PT
- decking will be trex oregon.
- porch is 49" off the ground
- existing roof to remain
- Footings under porch to be dug to 48" depth and install some tubes with concrete.

deck Framing  
91 vesper st  
Portland, Me

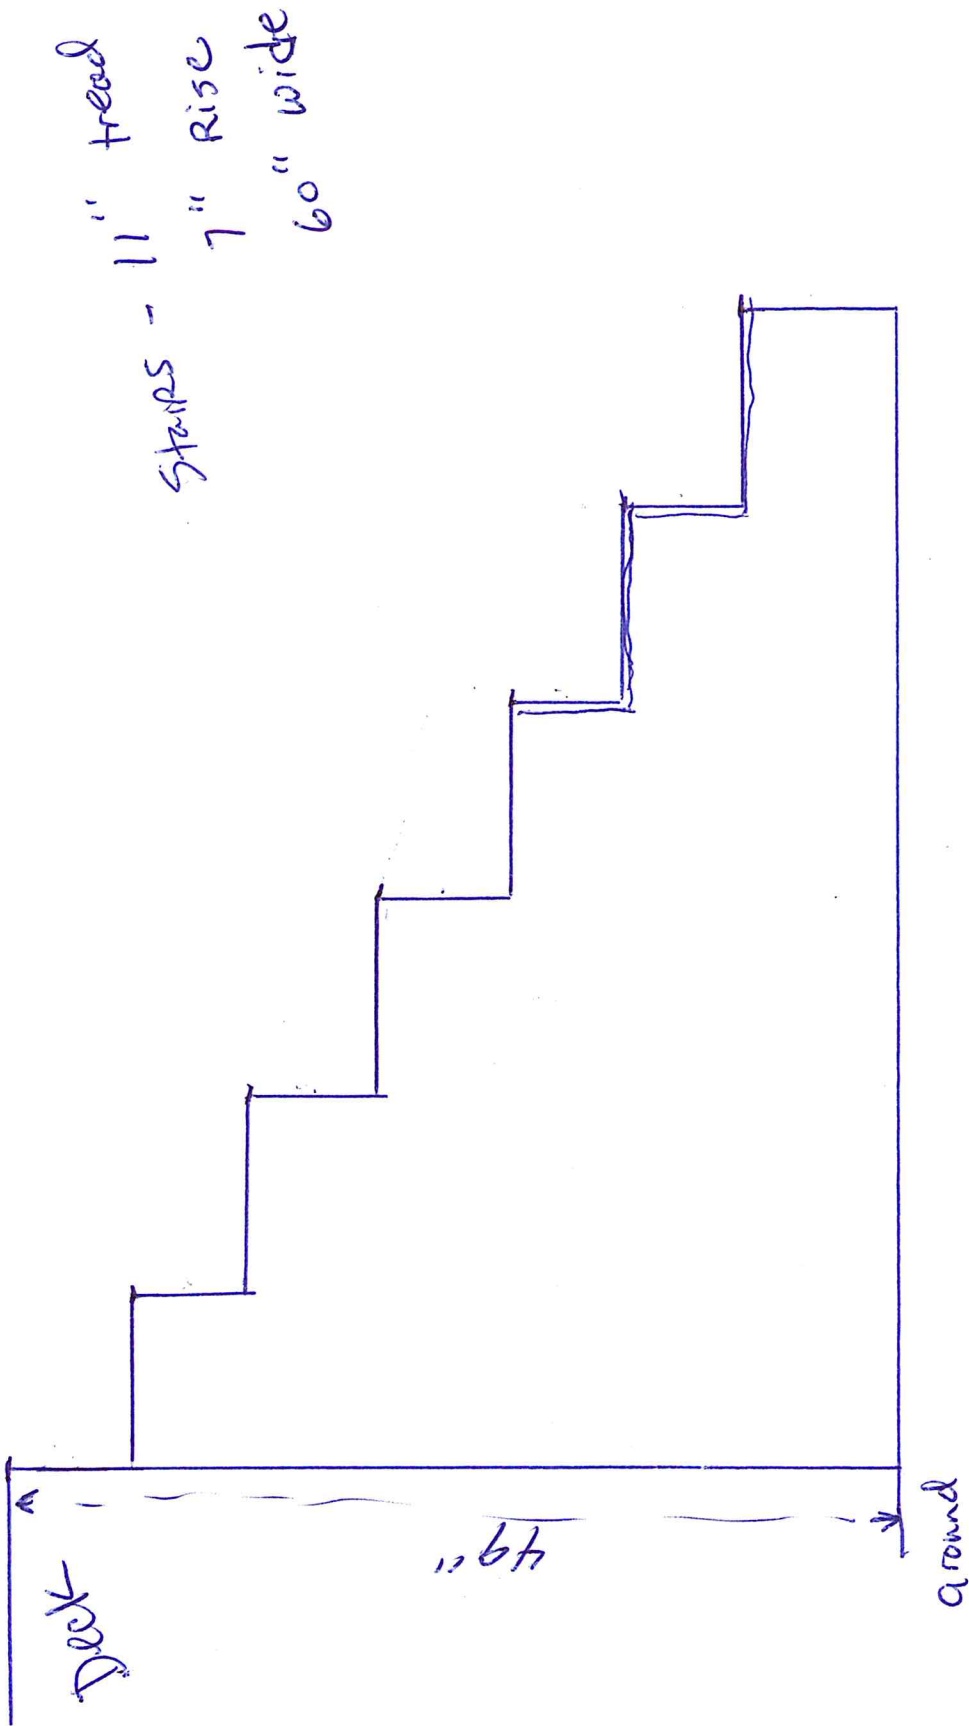

Stair detail  
91 vesper st  
Portland, ME

Existing roof

6x6 PT post wrapped with pine

Handrail height of 42"

2x2 Balusters spaced 3" apart

handrail made of 2x4 a height of 42"

6x6 post PT

8" Sonotubes

Lattice work

side view  
91 vesper st  
Portland, ME

