


Stairs - 11" tread
7" Rise
60" wide

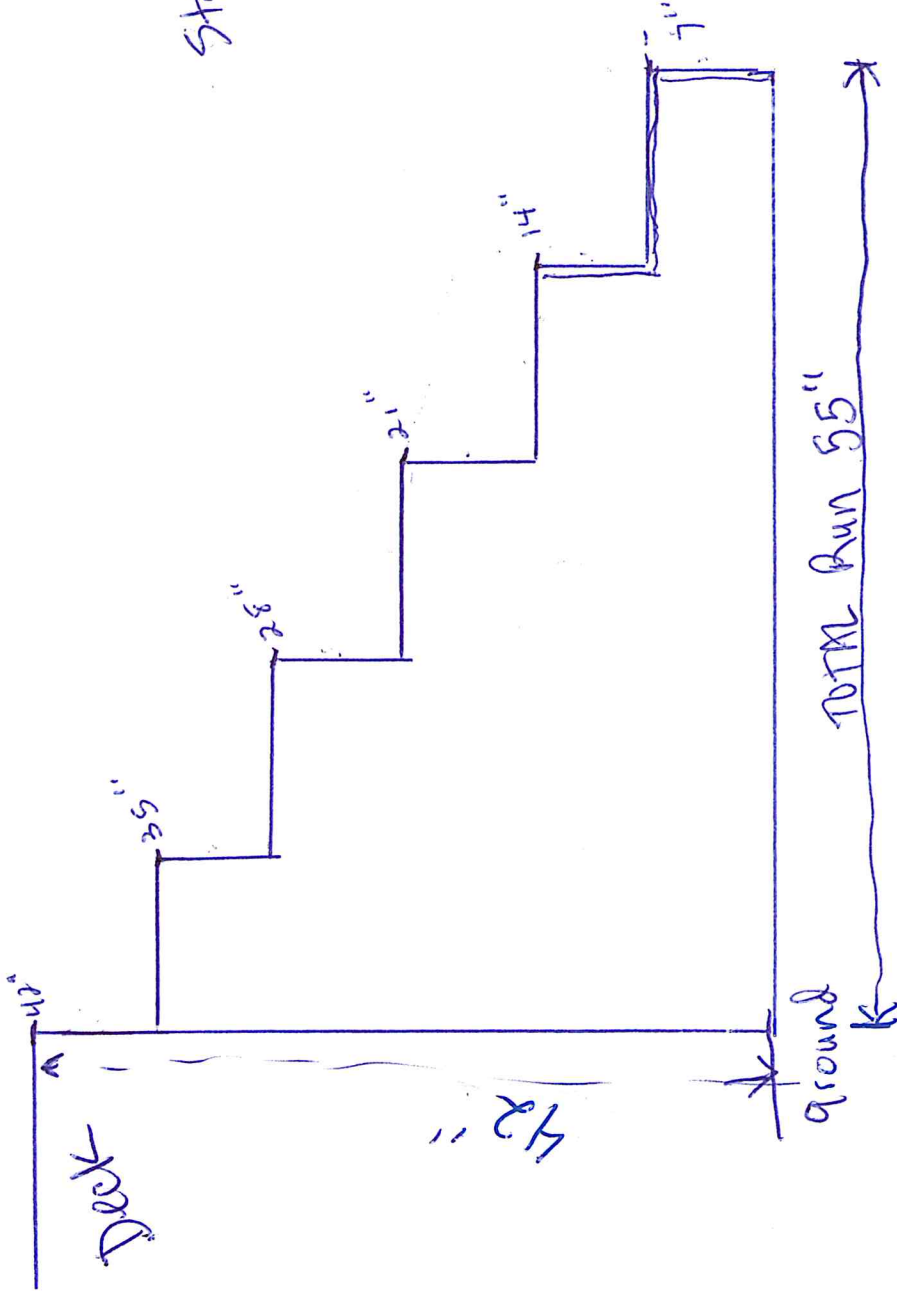

Stair detail - tread and Risers

93 vesper st
Portland, ME