




**1 REAR ELEVATION**  
SCALE - 1/2" = 1'-0"

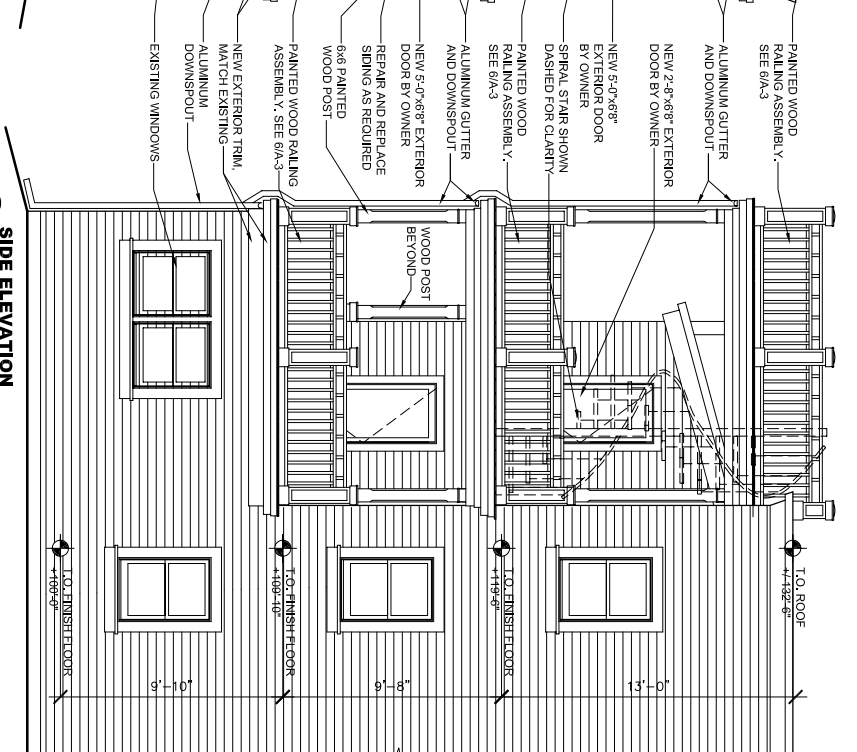


**2 SIDE ELEVATION**  
SCALE - 1/2" = 1'-0"

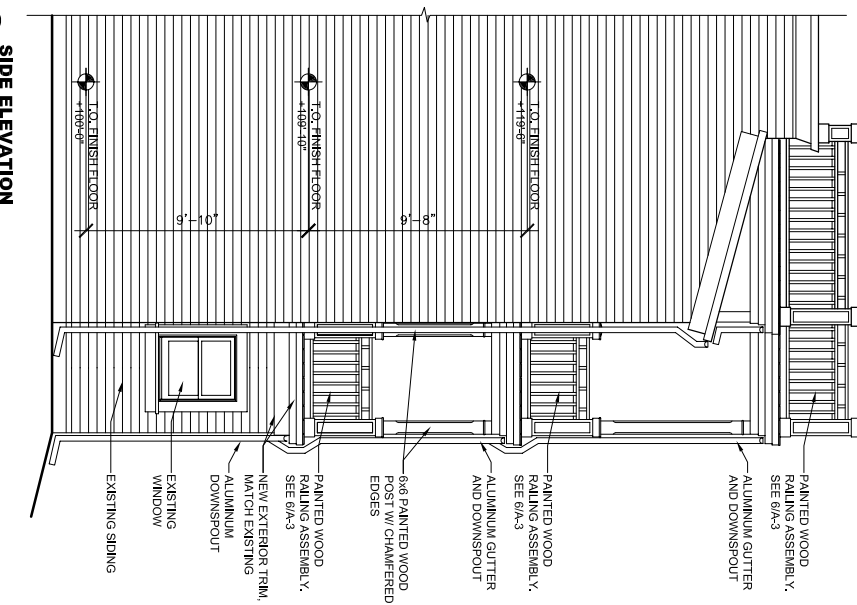


**3 SIDE ELEVATION**  
SCALE - 1/2" = 1'-0"

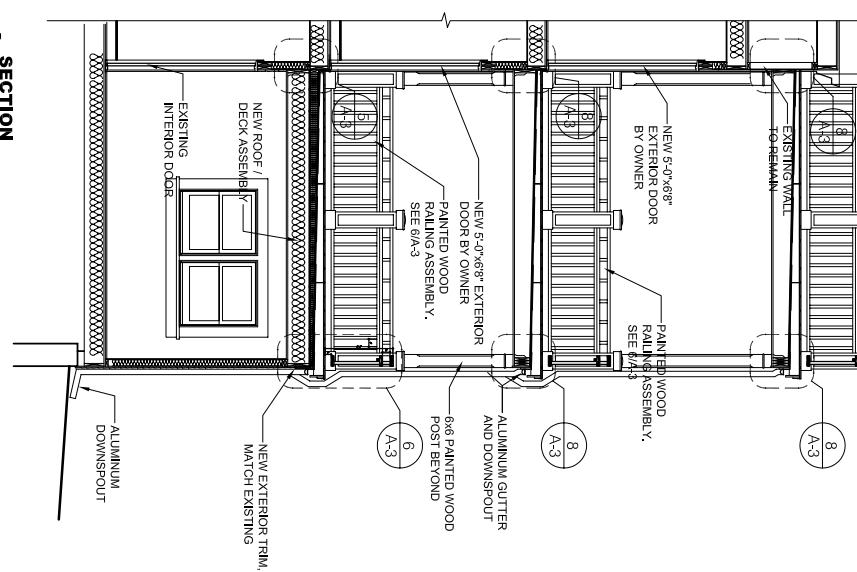


**4 SECTION**  
SCALE - 1/2" = 1'-0"

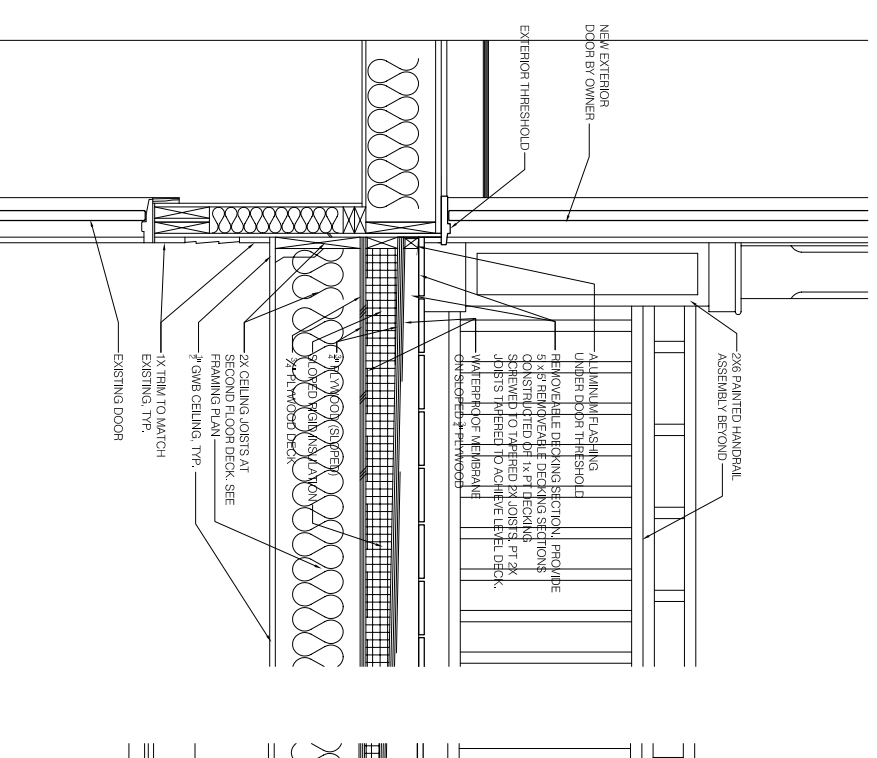


**5 SECTION @ SECOND FLOOR THRESHOLD**  
SCALE - 1" = 1'-0"

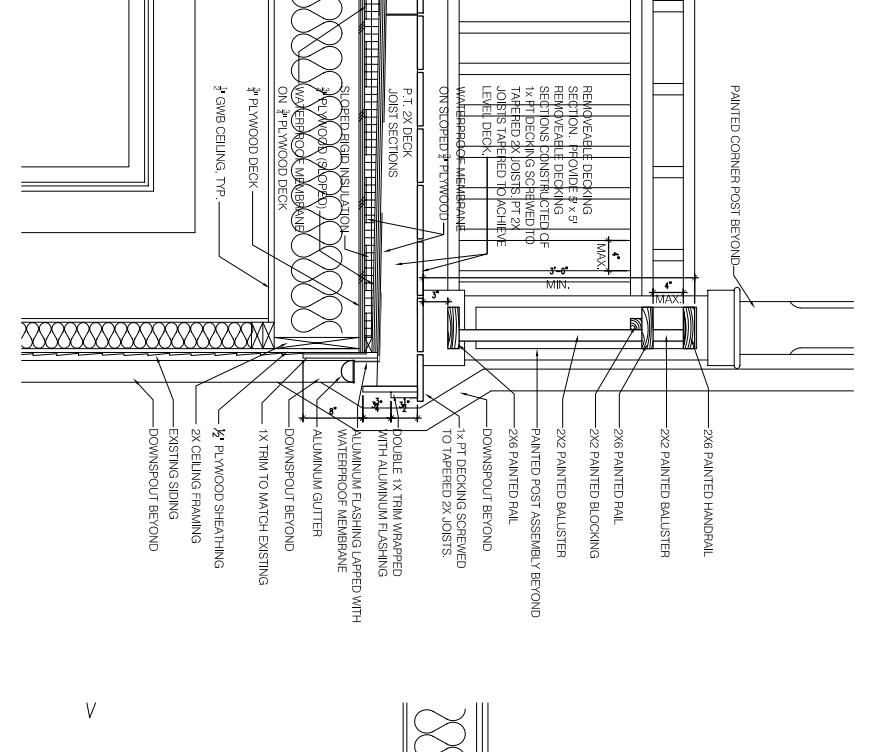

**6 SECTION @ SECOND FLOOR HAND RAIL / ROOF EAVE**  
SCALE - 1" = 1'-0"

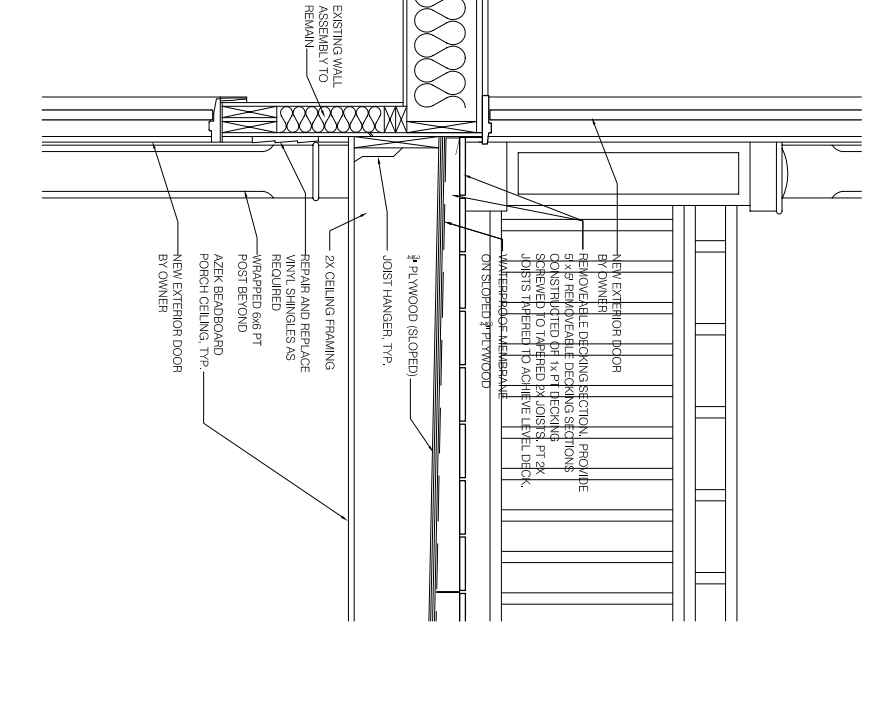

**7 SECTION @ THIRD FLOOR THRESHOLD**  
SCALE - 1" = 1'-0"

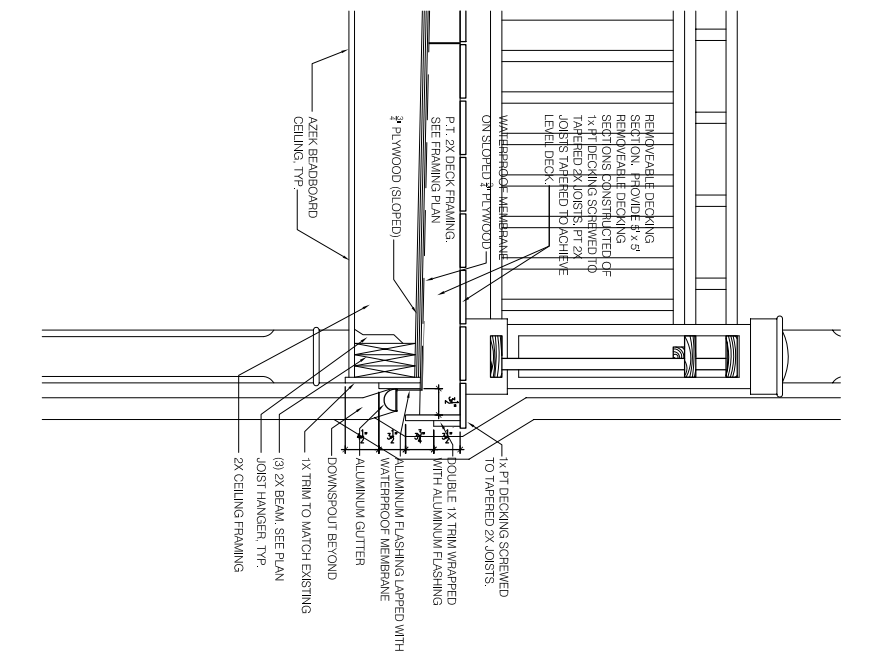

**8 SECTION @ THIRD FLOOR DECK**  
SCALE - 1" = 1'-0"

**WHITECAP DESIGN**  
PAUL MITCHELL  
62 STONE STREET #21  
PORTLAND, ME 04101  
- 207.253.2325 -  
whitedesign@yahoocom

REVISIONS:

**DECK ADDITION**  
83 VESPER STREET  
PORTLAND, ME

PHASE:	DATE:
BUILDING PERMIT	06.08.09

SHEET:  
**A-3**