



1 New Interior Stair Section & Detail
Scale: 3/4" = 1'-0"

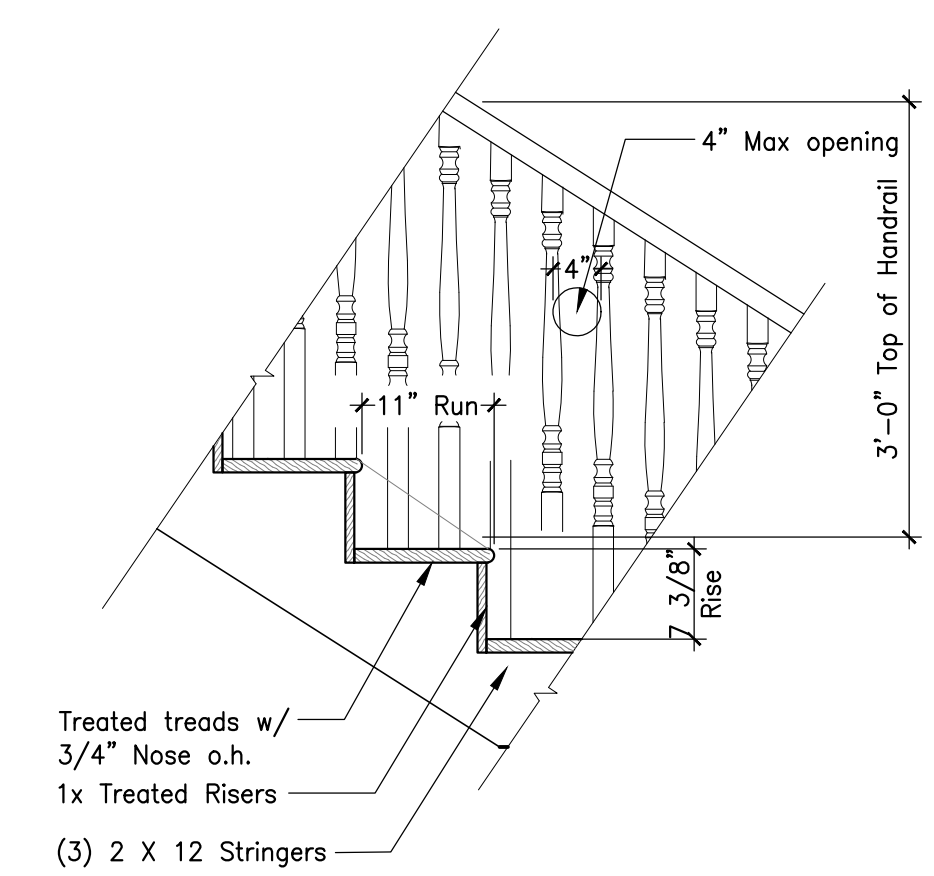

2 Exterior Stair Section & Detail
Scale: 3/4" = 1'-0"

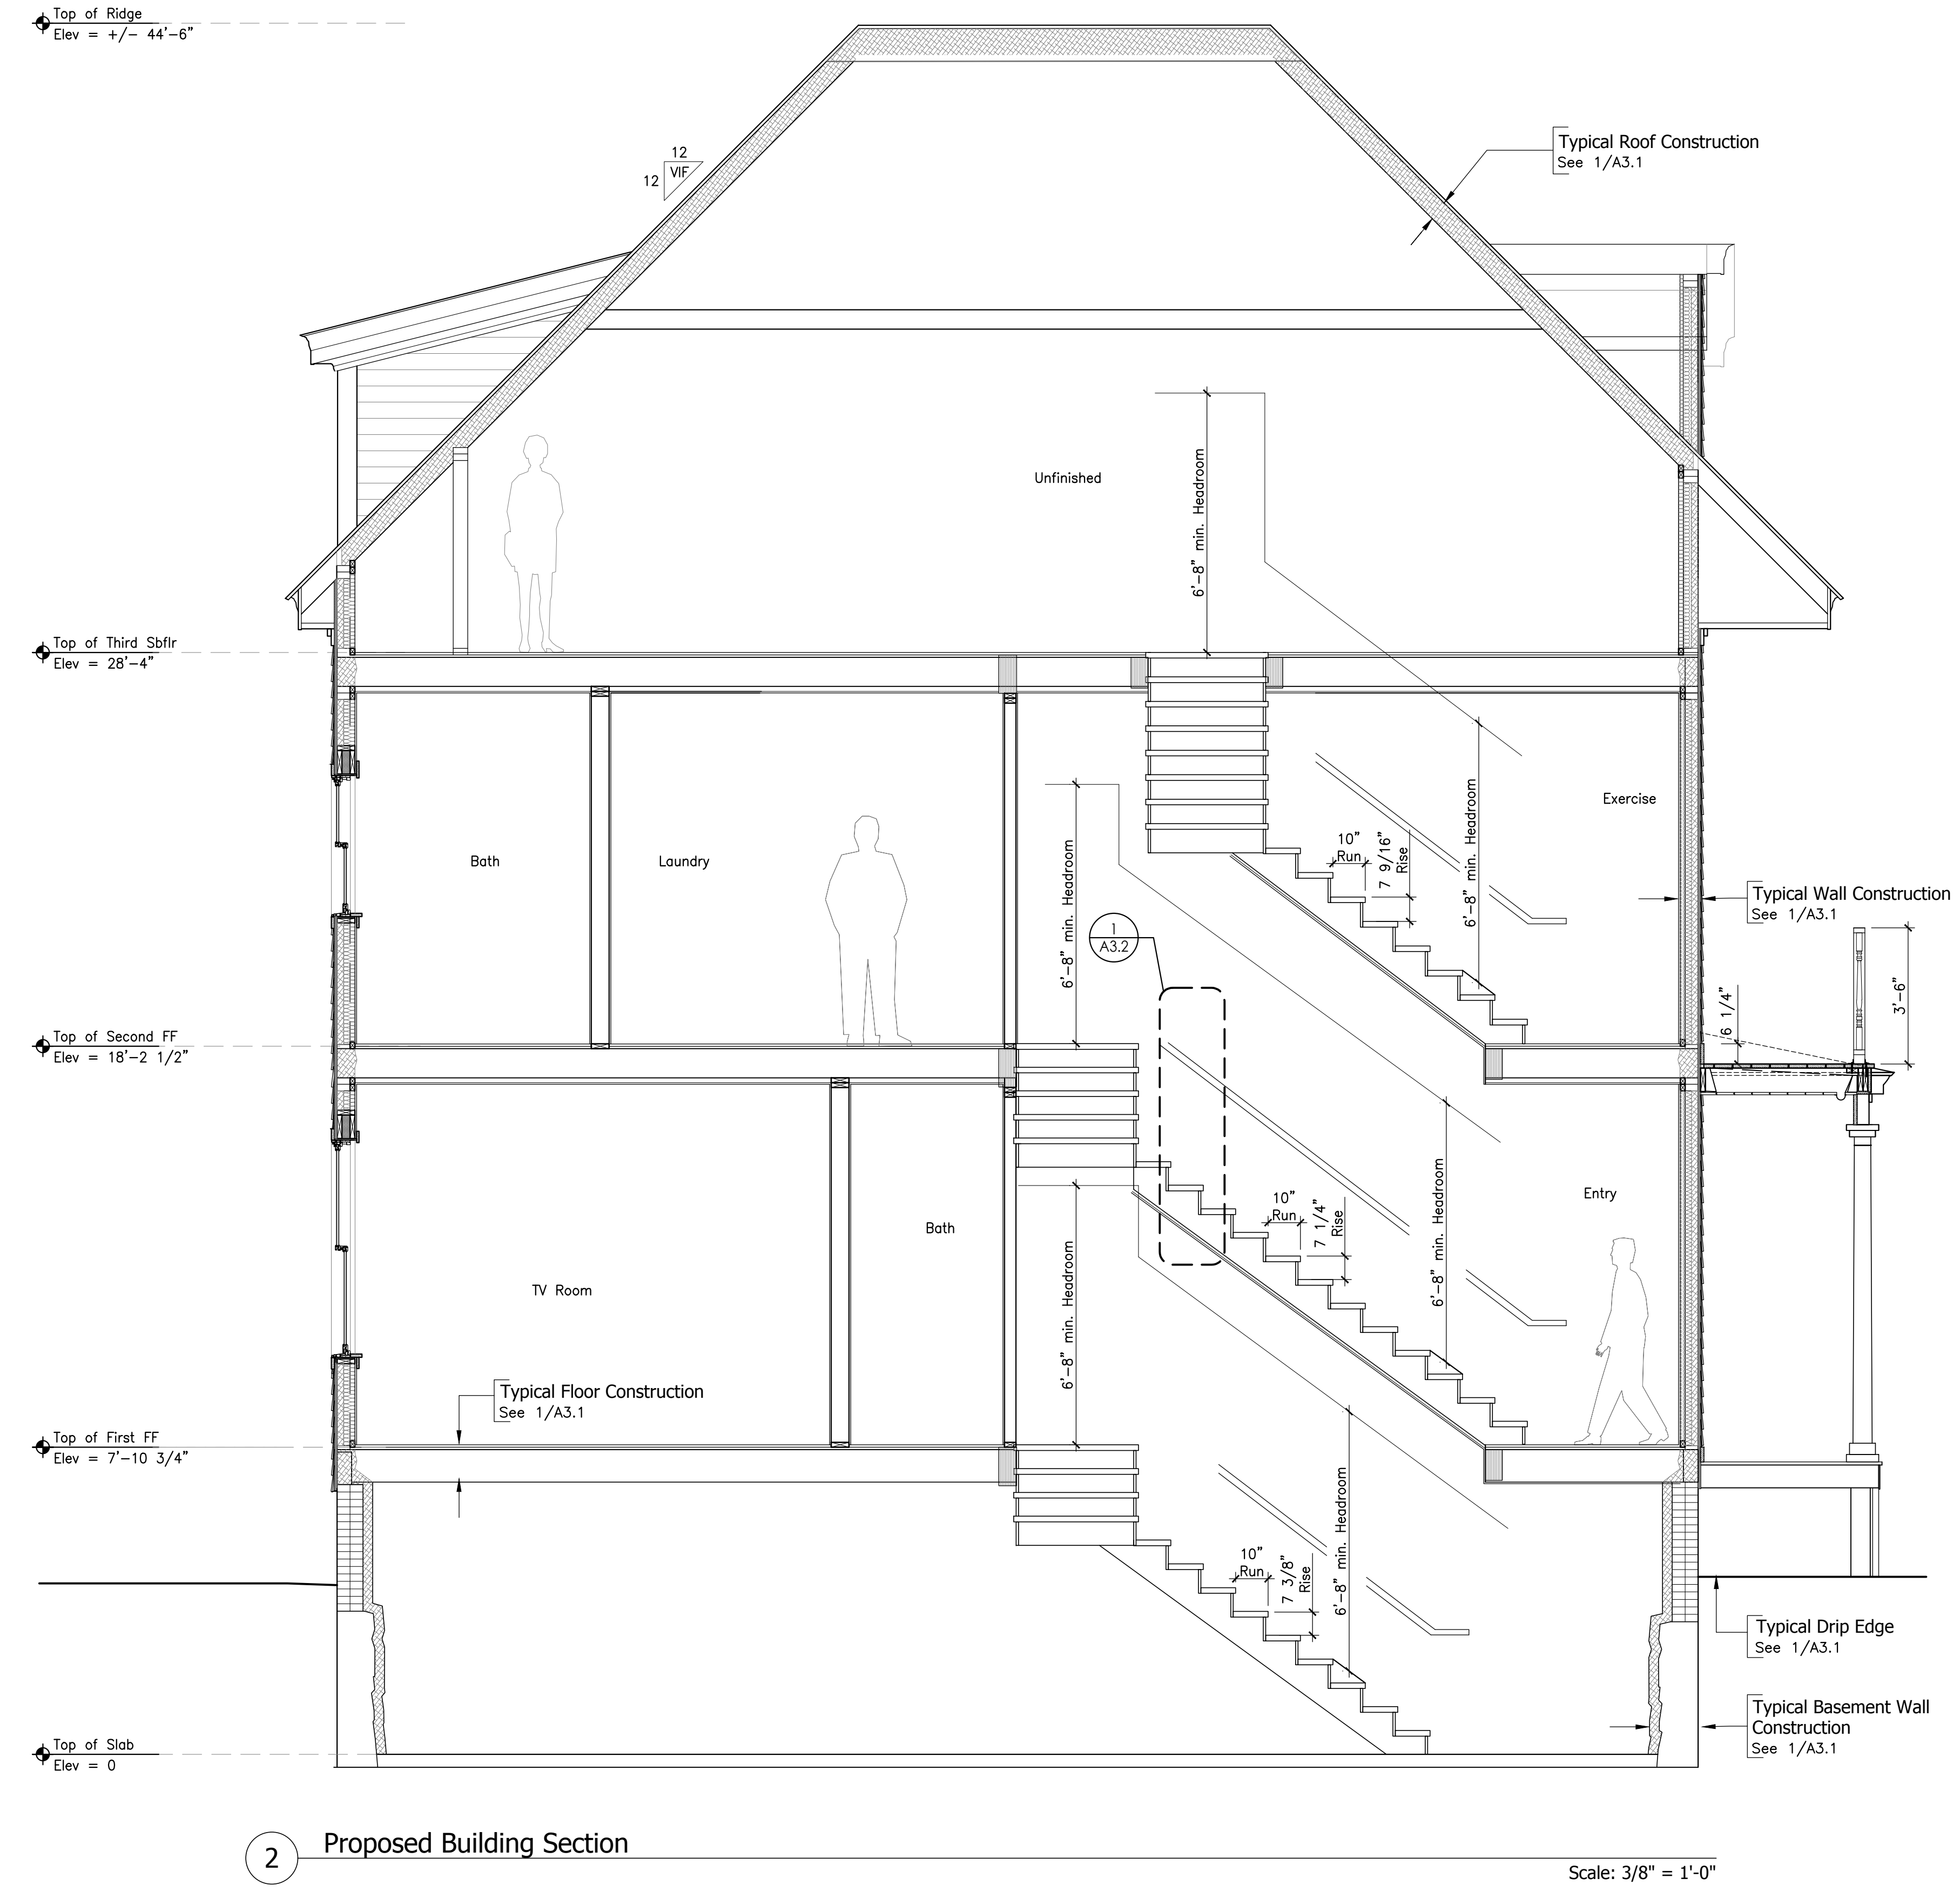

2 Proposed Building Section
Scale: 3/8" = 1'-0"