

- NOTES:**
1. SEE S2.0 FOR TYPICAL SLAB-ON-GRADE AND TYPICAL WALL REINFORCING DETAILS.
 2. REFERENCE TOP OF EXISTING SLAB ELEVATION = 0'-0"
 3. TOP OF CONCRETE ELEVATIONS ARE NOTED (+X'-X") FROM SLAB-ON-GRADE ELEVATION.
 4. TOP OF FOOTING ELEVATIONS ARE NOTED [-X'-X"] FROM SLAB-ON-GRADE ELEVATION.

| SPREAD FOOTING SCHEDULE | | | | |
|-------------------------|--------|-------|-------|-------------------|
| TYPE | LENGTH | WIDTH | DEPTH | REINFORCING |
| F2 | 2'-0" | 2'-0" | 1'-0" | (3)-#5's BOTT, EW |
| F4 | 4'-0" | 4'-0" | 1'-0" | (5)-#5's BOTT, EW |


PLAN LEGEND

| | |
|--|------------------------|
| | BEARING WALL |
| | SHEAR WALL |
| | BEAM |
| | HSS COLUMN |
| | COLUMN FROM ABOVE |
| | COLUMN BELOW |
| | COLUMN ABOVE AND BELOW |
| | HOLD-DOWN |

FOUNDATION PLAN


SCALE: 1/4"=1'-0"

PRINTED: Oct 03, 2017

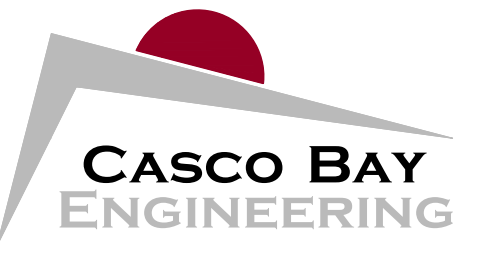

424 Fore Street
Portland, ME 04101
Phone 207.842.2800
Fax 207.842.2828
www.cascobayengineering.com

CLIENT:
DAVID MATERO
ARCHITECTURE
100 FRONT STREET, SUITE 40
BATH, MAINE 04530

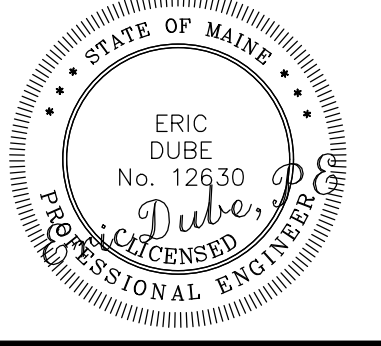

MCMANN CONDO
26 MOODY STREET, PORTLAND MAINE
RESIDENTIAL RENNOVATION

| No. | DESCRIPTION | DR. | CHK. | DATE |
|-----|------------------------|-----|------|---------|
| | | BY | BY | |
| A | ISSUE FOR REVIEW | SD | ED | 7-31-17 |
| B | FOR PERMIT ONLY | SD | TD | 8-1-17 |
| 0 | ISSUE FOR CONSTRUCTION | SD | ED | 10-3-17 |

SHEET TITLE:

FOUNDATION PLAN

DESIGNED: SD
DRAWN: SD
DATE: 10-3-2017
PROJECT NUMBER: 17-090

S1.0