


All Dimensions are to the face of finished drywall

Leefwright Residence
 Final Kitchen Plan
 3-4-14 1/2"=1'
 Vintage Kitchens
 6032242854

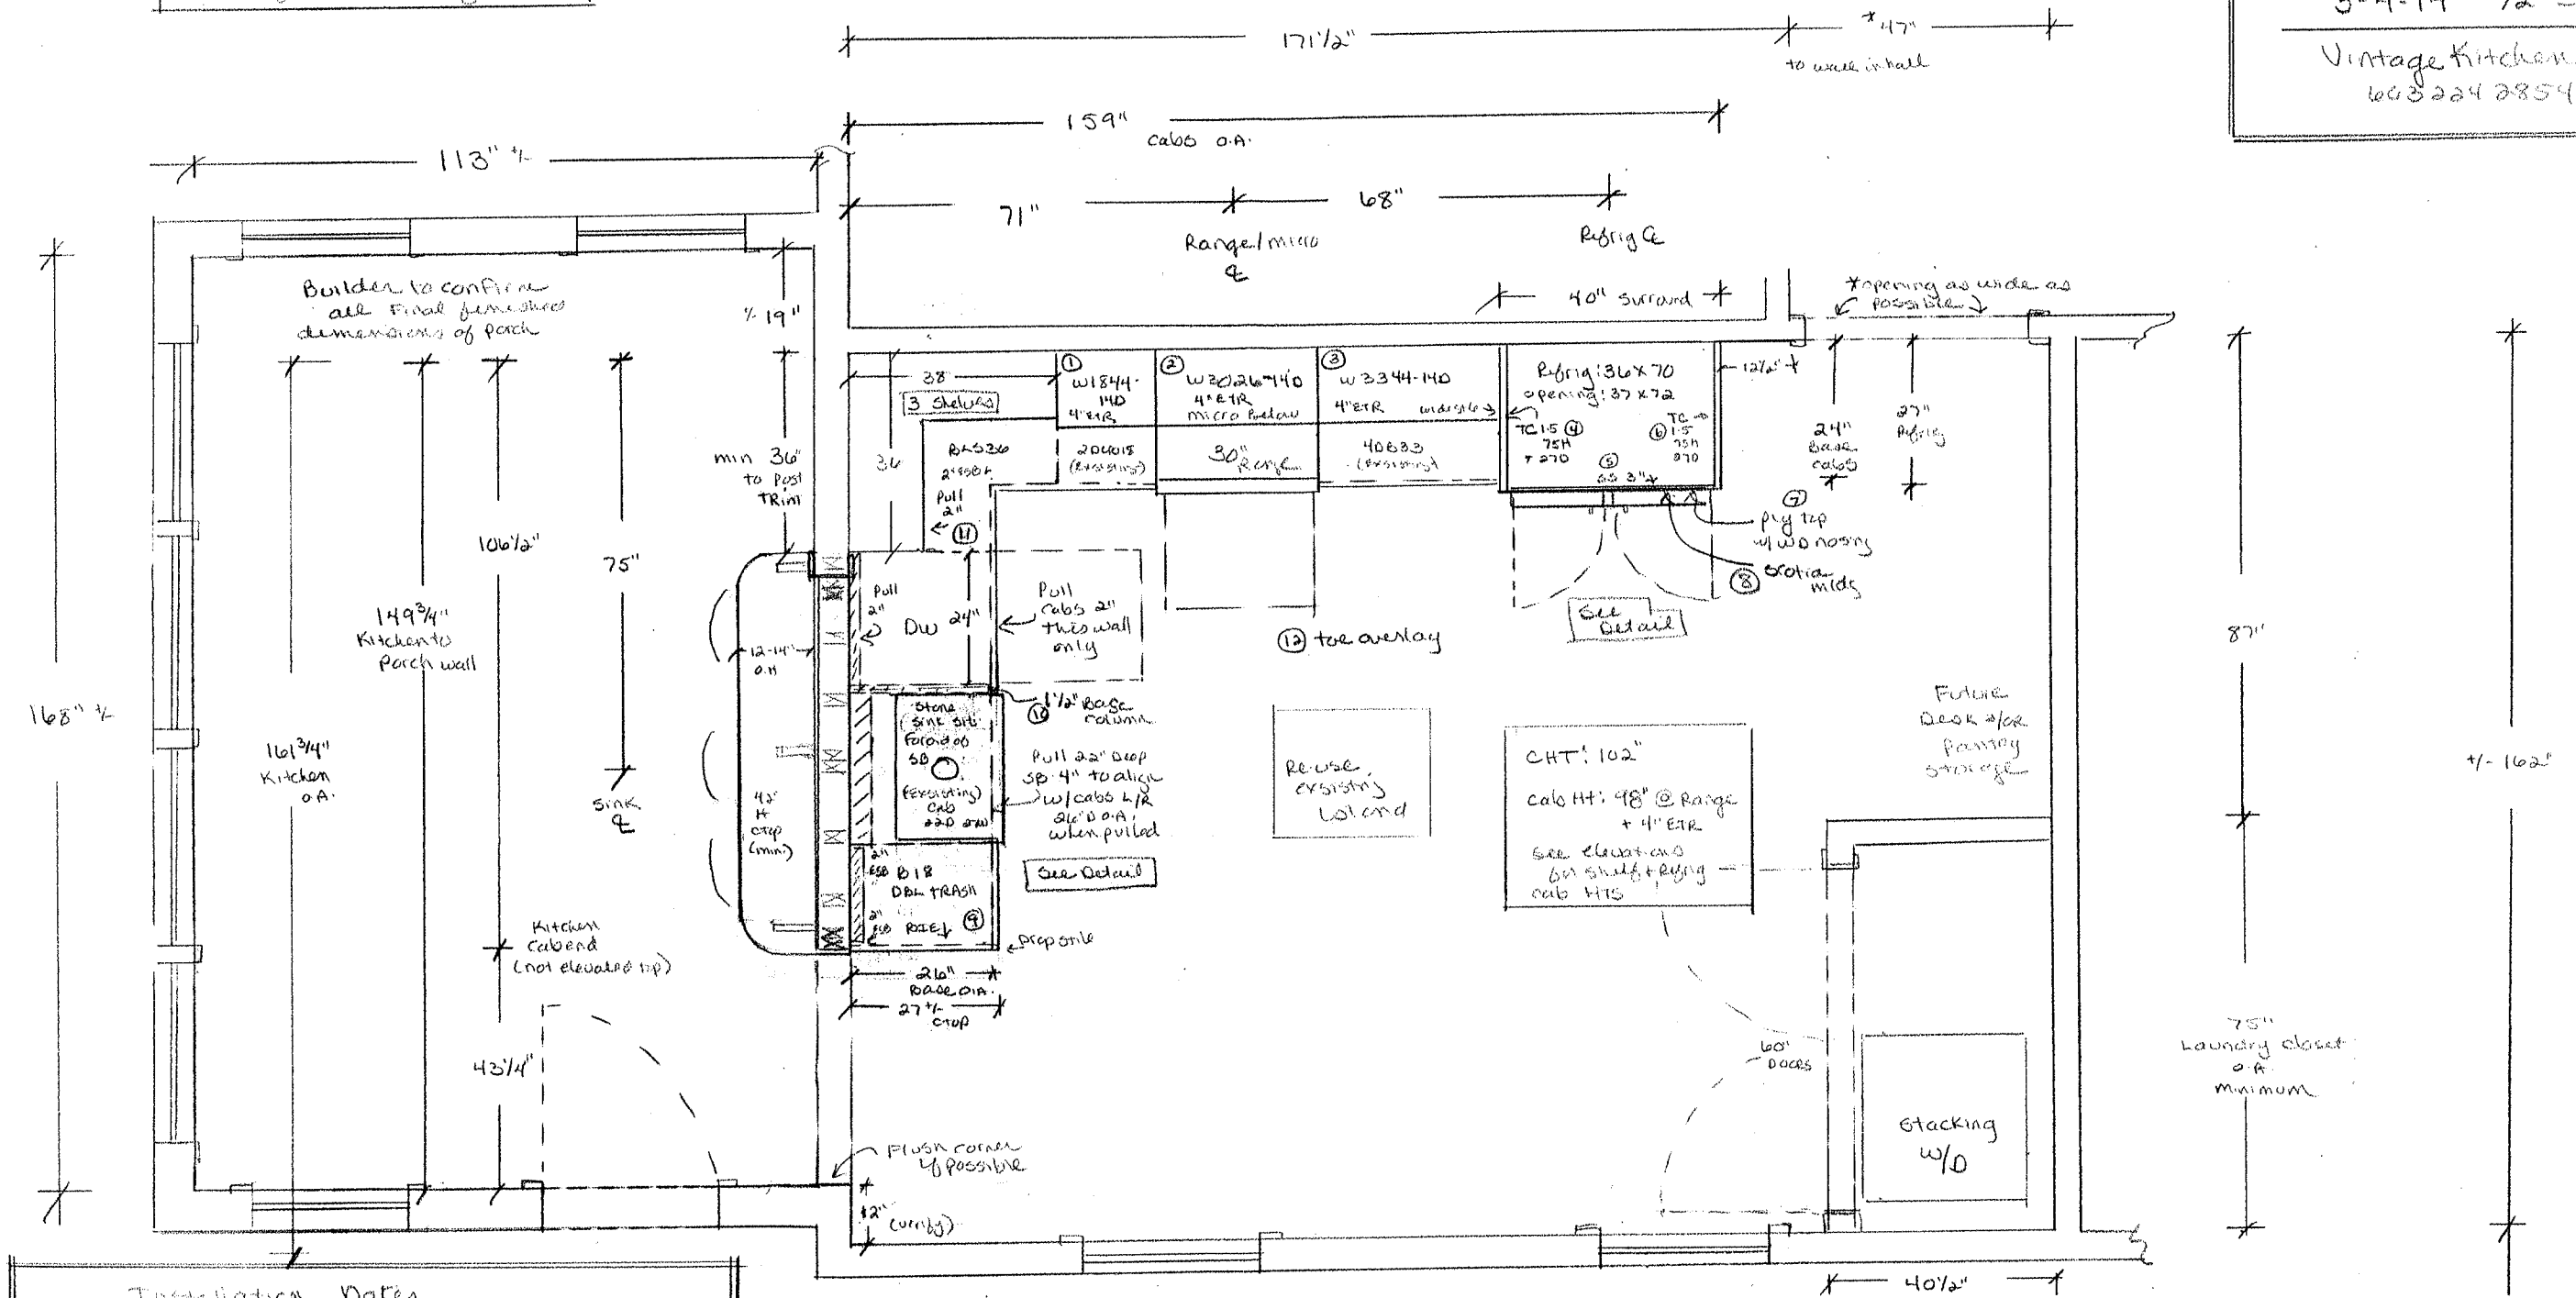

Installation Notes

- Kitchen cabinet is a mix of new cabinets and recycled display cabinets
- new cabinet is numbered on the plan
- Recycled cabinets are marked "existing" on plan
- Details provided for sink 1/2 wall + Refrig
- ETR = Eased top rail - on cabs ①②③ provides nailer for moulding + brings cabinets to ceiling

