



Lee/Wright Residence
 Final Elevations + Details
 3-4-14 Scale as noted
 Vintage Kitchens
 603 824 8554


Kitchen Elevations 1/2" = 1"

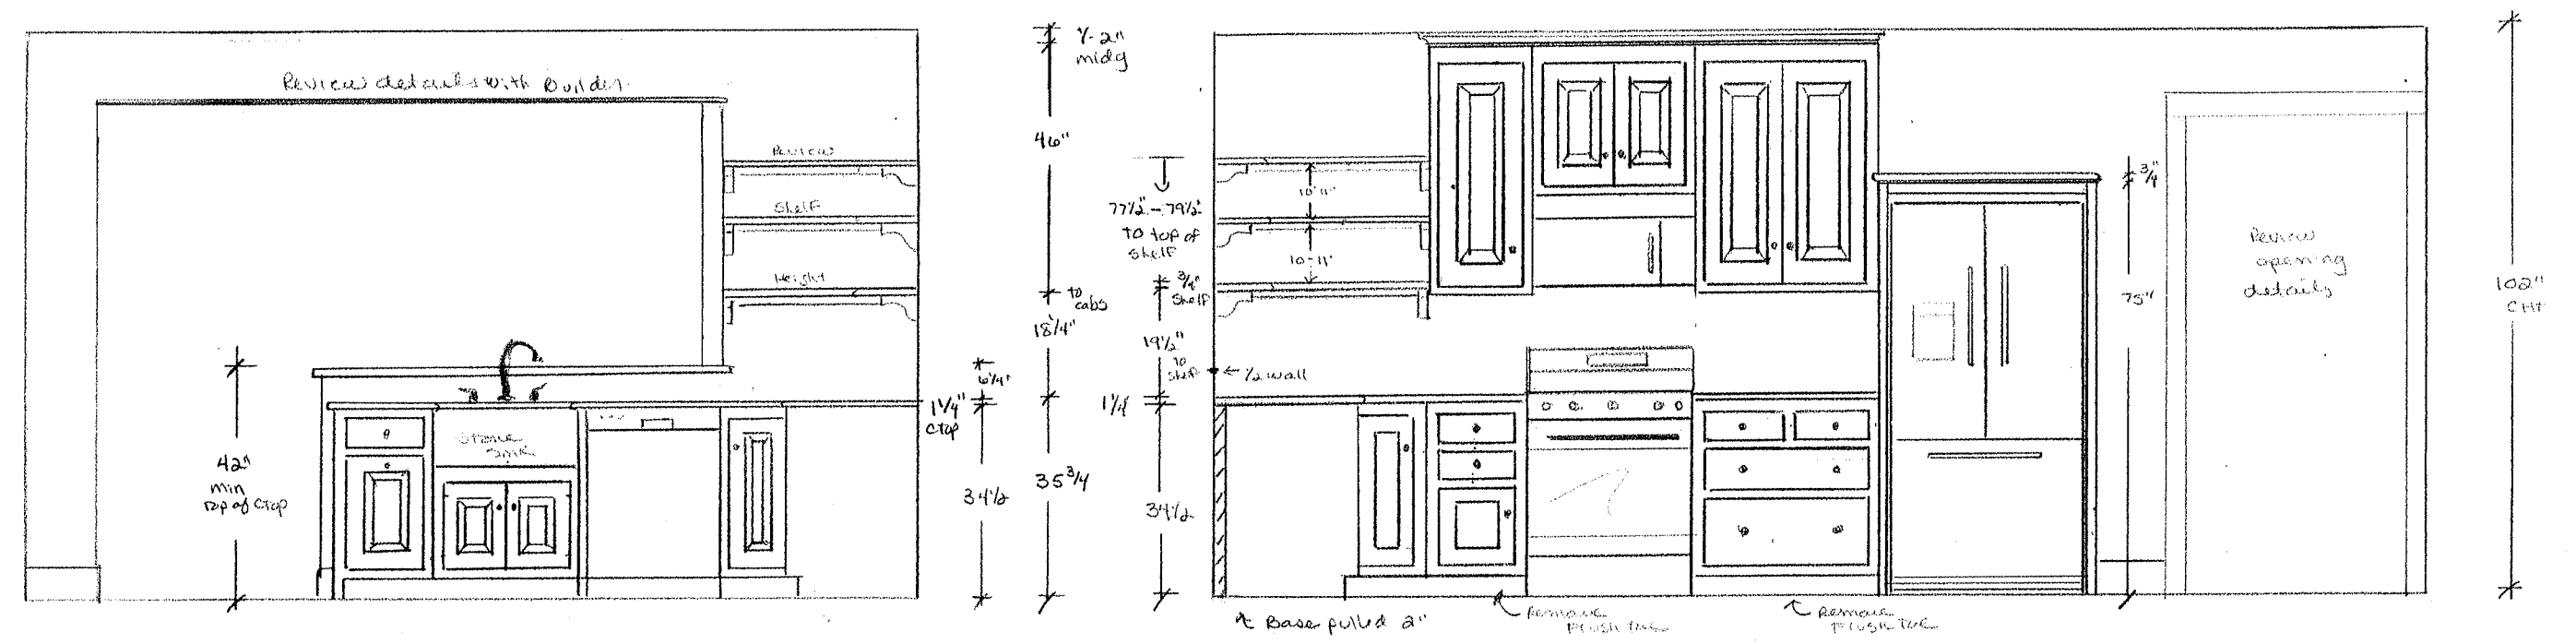

Sink Peninsula & 1/2 wall Details 1" = 1"

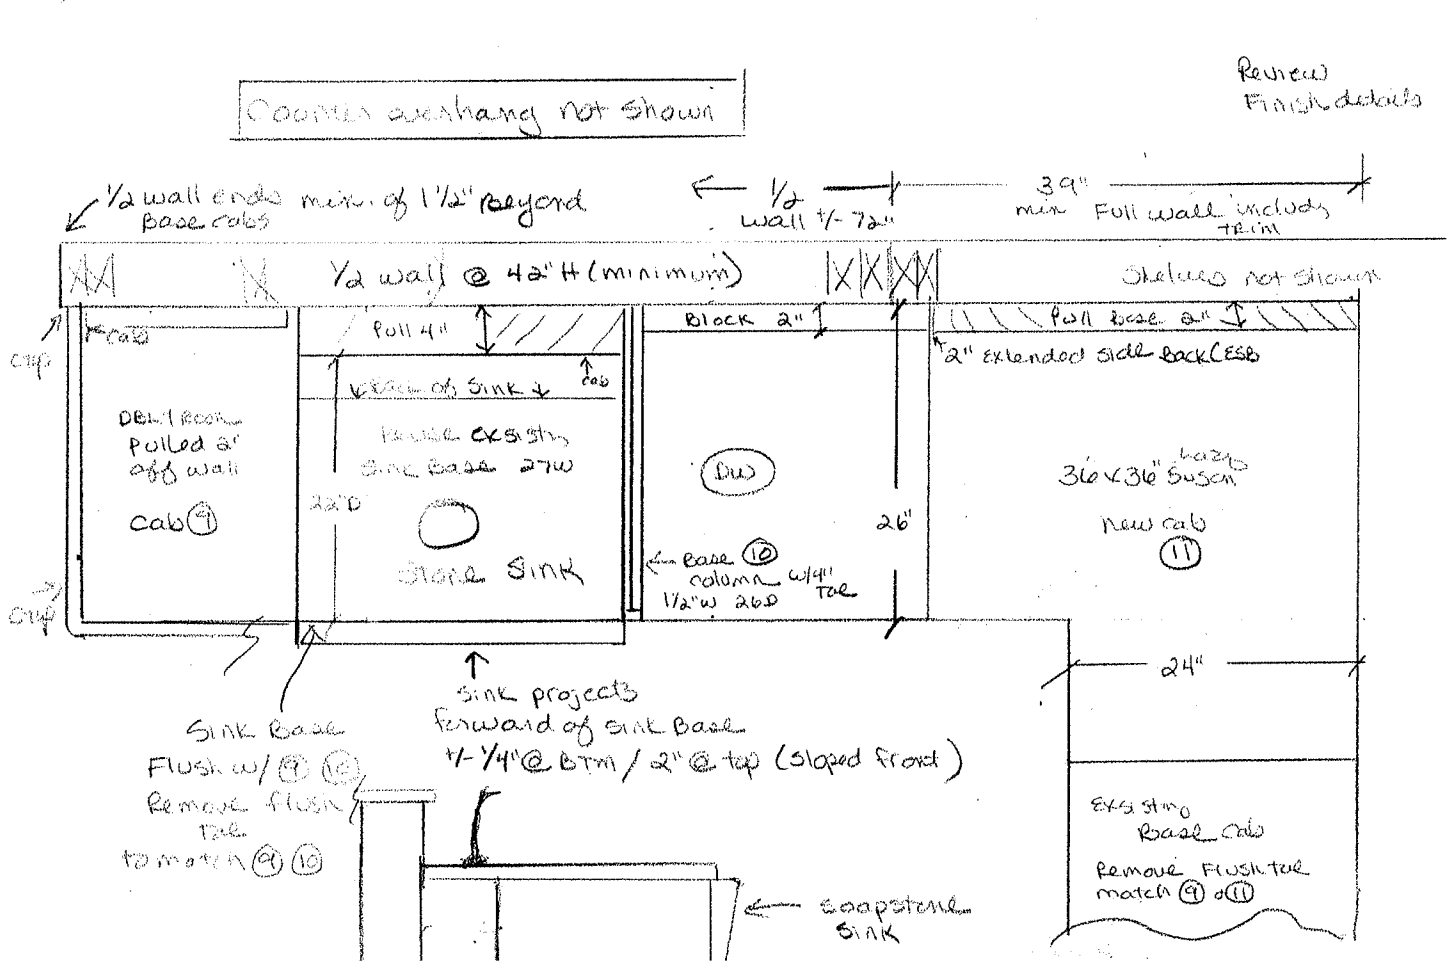

Refrig Surround Details 1" = 1"

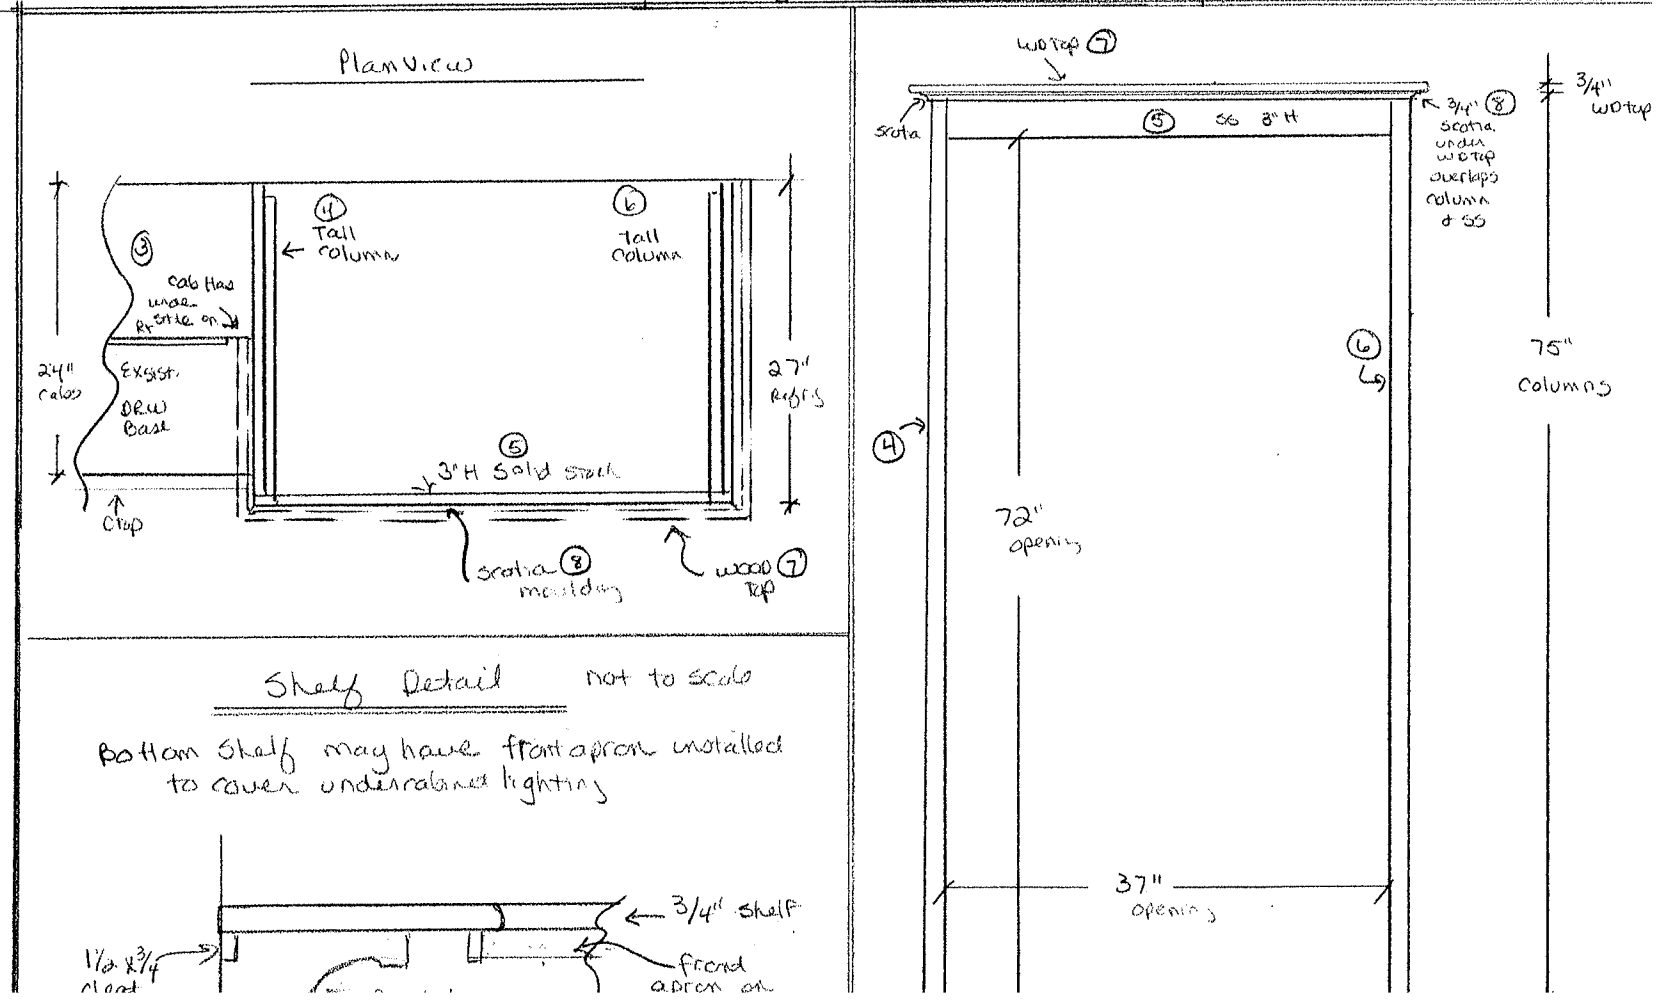

Shelf Detail not to scale
 Bottom Shelf may have front apron installed to cover undercabinet lighting

