


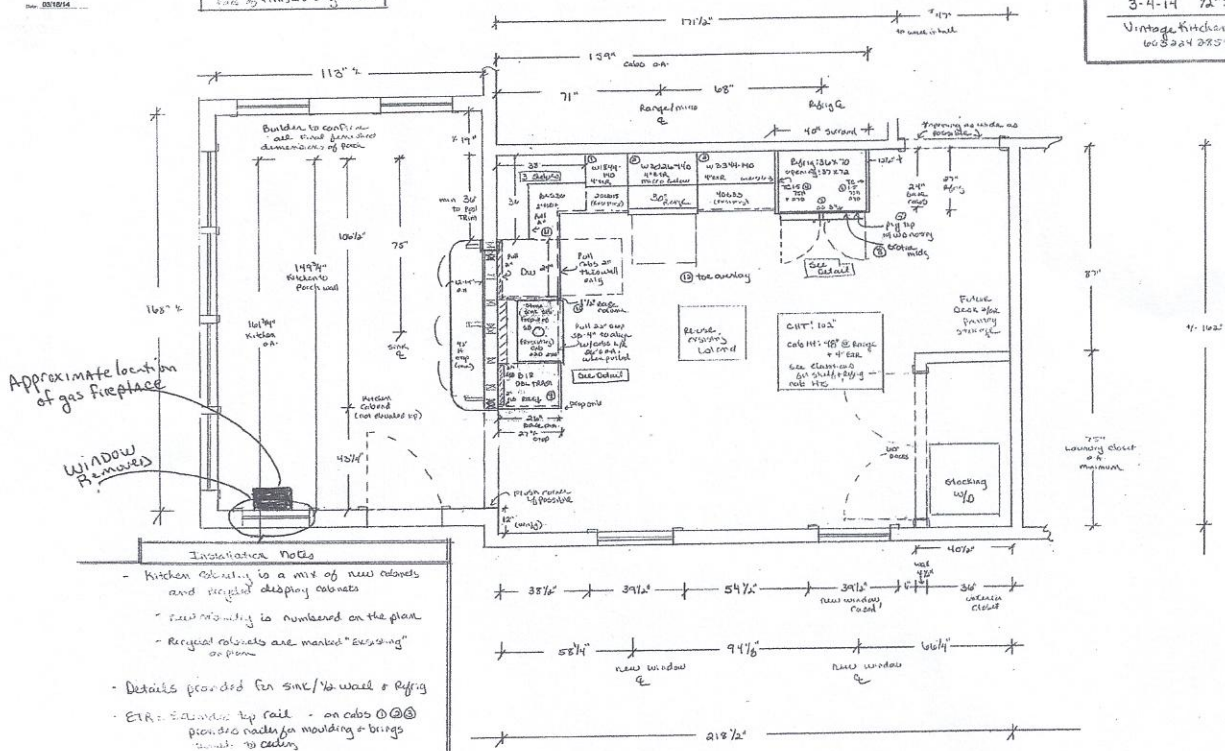

All dimensions are to the face of finished drywall

LedgeLight Residence
Final Kitchen Plan
3-4-14 1/2" = 1"
Vintage Kitchen #
60324 2854



Floor
~~Plot~~ PLAN